

CSR 2320


RECORD OF SURVEY

In the SE $\frac{1}{4}$ -NE $\frac{1}{4}$ & NE $\frac{1}{4}$ -NE $\frac{1}{4}$ of Sec. 25, T19N-R1W,
Town of Lincoln, Monroe County, WI.

- ⊕=Existing Cast Iron County Monument
- =Reset destroyed corner with mag nail
- ⦿=Set $\frac{3}{4}$ "x4' hex iron bar
- =Set $\frac{3}{4}$ "x24" hexagon iron bar
- =Set mag nail
- =Existing Railroad spike

Bearings referenced to the East line of the NE $\frac{1}{4}$, ASSUMED to bear N1°46'32"W.


SCALE: 1"=400'

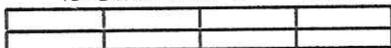

Gary L. Dechant



December 28, 2013

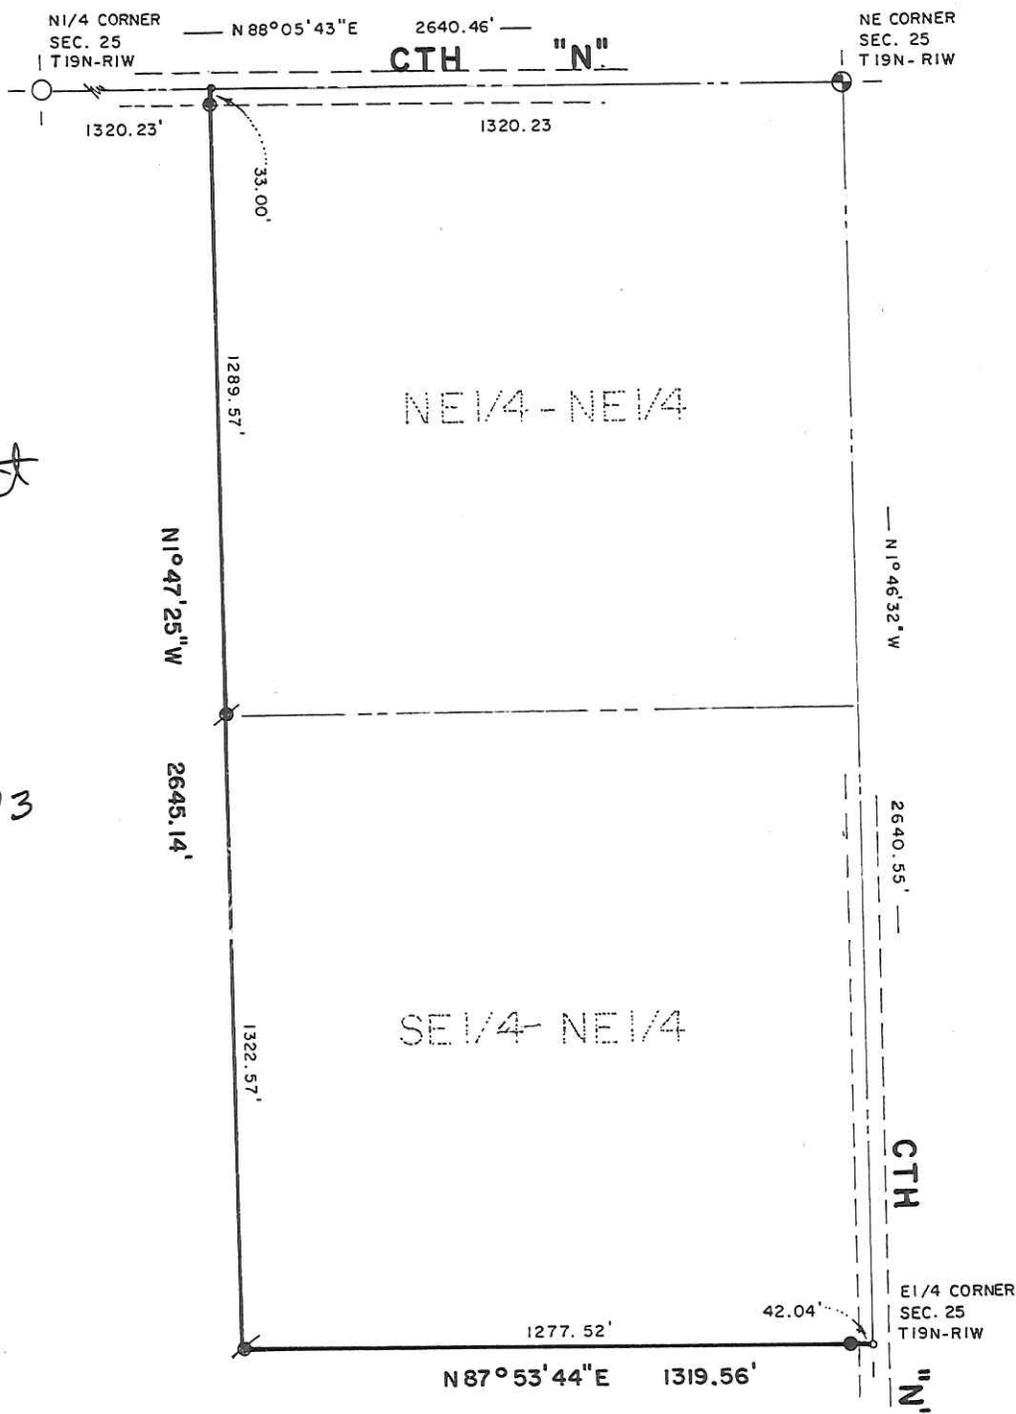

SURVEYOR'S CERTIFICATE

I, Gary L. Dechant, do hereby certify that by the direction of the Gary Jensen, 2502 Atlantic Road, Warrens, WI 54666, that I have surveyed and marked the West and South lines of the E $\frac{1}{2}$ -NE $\frac{1}{4}$ of Section 25, T19N-R1W,, Town of Lincoln, Monroe County, WI, and that the within map and is true and correct and I have complied with the provisions of Chapter AE-7 of the Wisconsin Administrative Code to the best of my knowledge and belief.

Gary L. Dechant 12-28-2013

DECHANT SURVEYING, LLC
17055 Hornet Road Camp Douglas, WI 54618
Ph. No. 608-427-3624

(SHEET 1 OF 1)