

CSR 2328

MAP OF SURVEY


The East line of the NW1/4 of Section 9, T19N-R1W,
Town of Lincoln, Monroe County, WI.

- ⊕=Existing Cast Iron County Monument
- =Set 1"ODx24" Iron Pipe 1.13 lbs/lin.ft.
- =Existing 1" round iron bar
- =Set 2"x5' Iron Pipe

Bearings referenced to the North line of the NE1/4
ASSUMED to bear N87°59'25"E.



Gary L. Dechant
 WISCONSIN
 GARY L. DECHANT
 S-1744
 CAMP
 DOUGLAS, WI
 LAND SURVEYOR
 October 2, 2007
 Revised: January 17, 2014

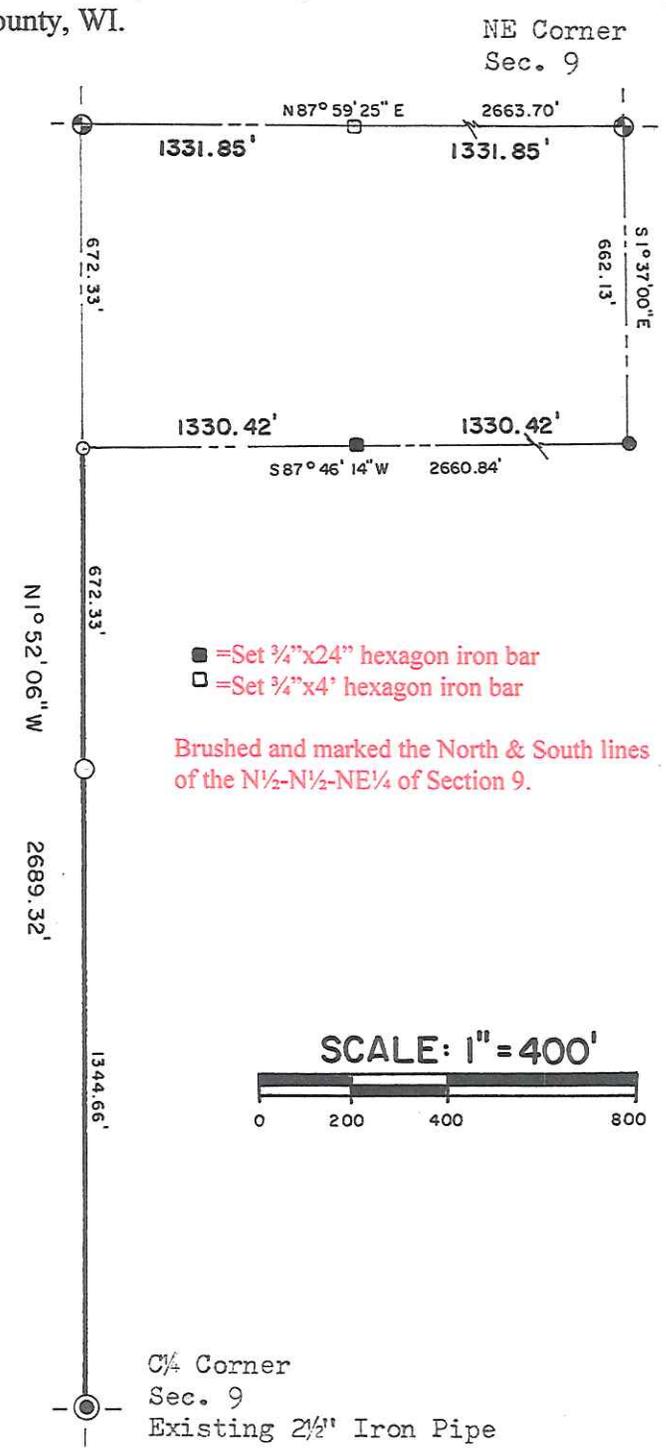

SURVEYOR'S CERTIFICATE:

I, Gary L. Dechant, do hereby certify that by the order of Mr. Gary Jensen I have surveyed the East line of the NW1/4 of Section 9, T19N-R1W, Town of Lincoln, Monroe County Wisconsin, and that the within map is true and correct and that I have fully complied with the provisions of Chapter AE-7 of the Wisconsin Administrative Code to the best of my knowledge and belief.

Gary L. Dechant Revised: 1-17-2014
 10-2-2007

DECHANT SURVEYING, LLC
 17055 Hornet Road Camp Douglas, WI 54618
 Ph. No. 608-427-3624