


RONALD SPEICHER LANDS

CSR 2336

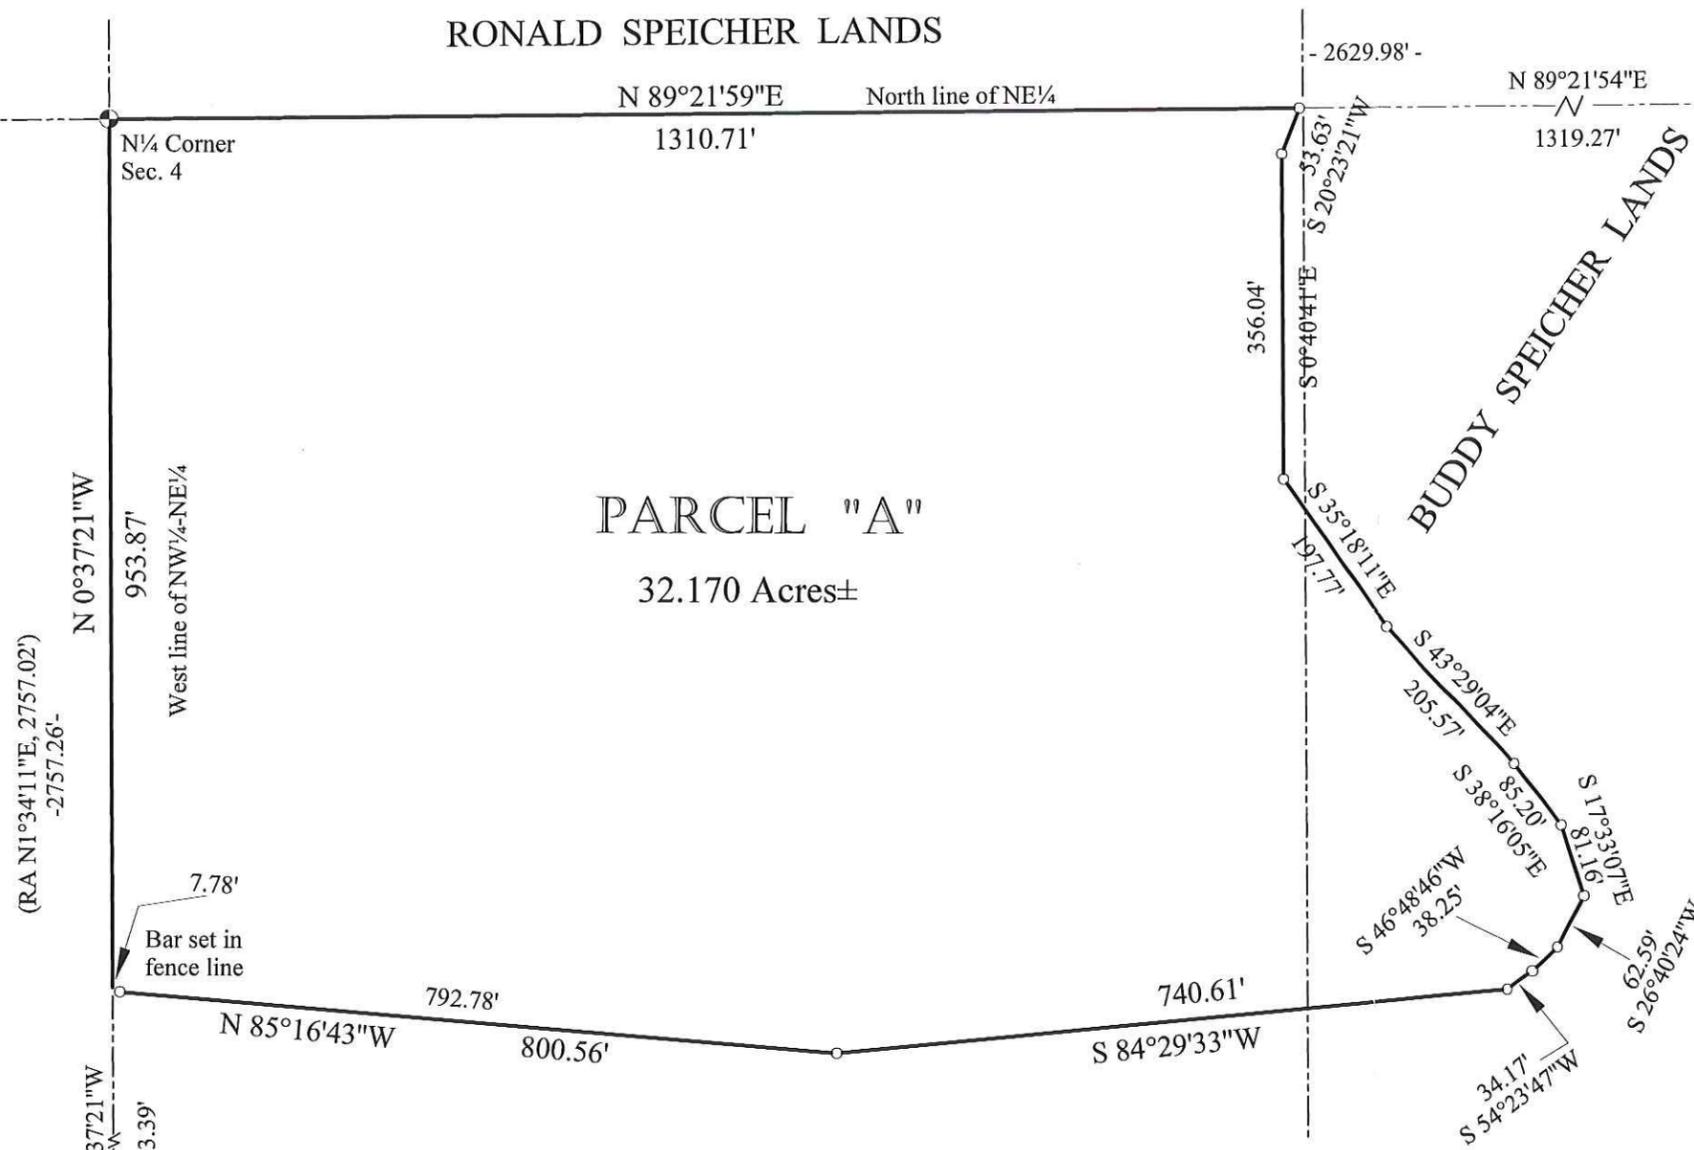

SCALE: 1" = 200'

- = Set 3/4"x18" Rd. Iron Bar weighing 1.50 lbs./lin.ft.
- ⊙ = Existing Harrison Monument
- ⊗ = Existing 1/4" Iron Bar



SURVEYOR'S CERTIFICATE

I, Garold A. Sime, being a duly qualified Surveyor do hereby certify that by the order and under the direction of Mr. Buddy Speicher, I have surveyed and mapped the property shown hereon and that the within map is a true and correct representation of the exterior boundaries of the land surveyed and that I have fully complied with the provisions of Chapter AE-7 of the Wisconsin Administrative Code to the best of my knowledge and belief.

Garold A. Sime

GAROLD A. SIME, REGISTERED LAND SURVEYOR S-1261
 H. A. SIME & ASSOCIATES
 P. O. BOX 50
 TOMAH, WISCONSIN 54660
 March 12th, 2014
 Revised: 4-29-14

DESCRIPTION - Buddy Speicher to Ronald Speicher

A parcel of land located in the NW¹/₄-NE¹/₄ and NE¹/₄-NE¹/₄, Section 4, T15N-R1W, Town of Wellington, Monroe County, Wisconsin, described as follows; Commencing at the N¹/₄ corner of said Section 4; thence N89°21'59" E along the north line of said NW¹/₄-NE¹/₄, a distance of 1310.71 feet; thence S20°23'21"W a distance of 53.63 feet; thence S0°40'41"E a distance of 356.04 feet; thence S35°18'11"E a distance of 197.77 feet; thence S43°29'04"E a distance of 205.57 feet; thence S38°16'05"E a distance of 85.20 feet; thence S17°33'07" E a distance of 81.16 feet; thence S26°40'24"W a distance of 62.59 feet; thence S46°48'46"W a distance of 38.25 feet; thence S54°23'47"W a distance of 34.17 feet; thence S84°29'33"W a distance of 740.61 feet; thence N85°16'43"W , a distance of 800.56 feet to the west line of said NW¹/₄-NE¹/₄; thence N0°37'21"W a distance of 953.87 feet to the point of beginning. Containing 32.17 acres of land more or less. Subject to all easements and right-of-ways of record.



PLAT OF SURVEY

Located in the NW¹/₄-NE¹/₄ and NE¹/₄-NE¹/₄, Section 4, T15N-R1W
 Town of Wellington, Monroe County, Wisconsin

File No. 5332