

CSR 2349


RECORD OF SURVEY

Located in the SE 1/4-NW 1/4 of Sec. 24, T15N-R1W
Town of Wellington, Monroe County, WI.

- ⊕=Existing Cast Iron County Monument
- =Set 3/4"x24" hexagon iron bar min. wt. 1.13 lbs.lin. Ft.
- =Existing 1" iron pipe

Bearings referenced to the South line of the SW 1/4
ASSUMED to bear N89°30'07"E.

SCALE: 1"=200'

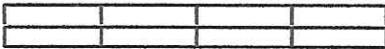


SE 1/4 - NW 1/4

Gary L. Dechant



June 12, 2014

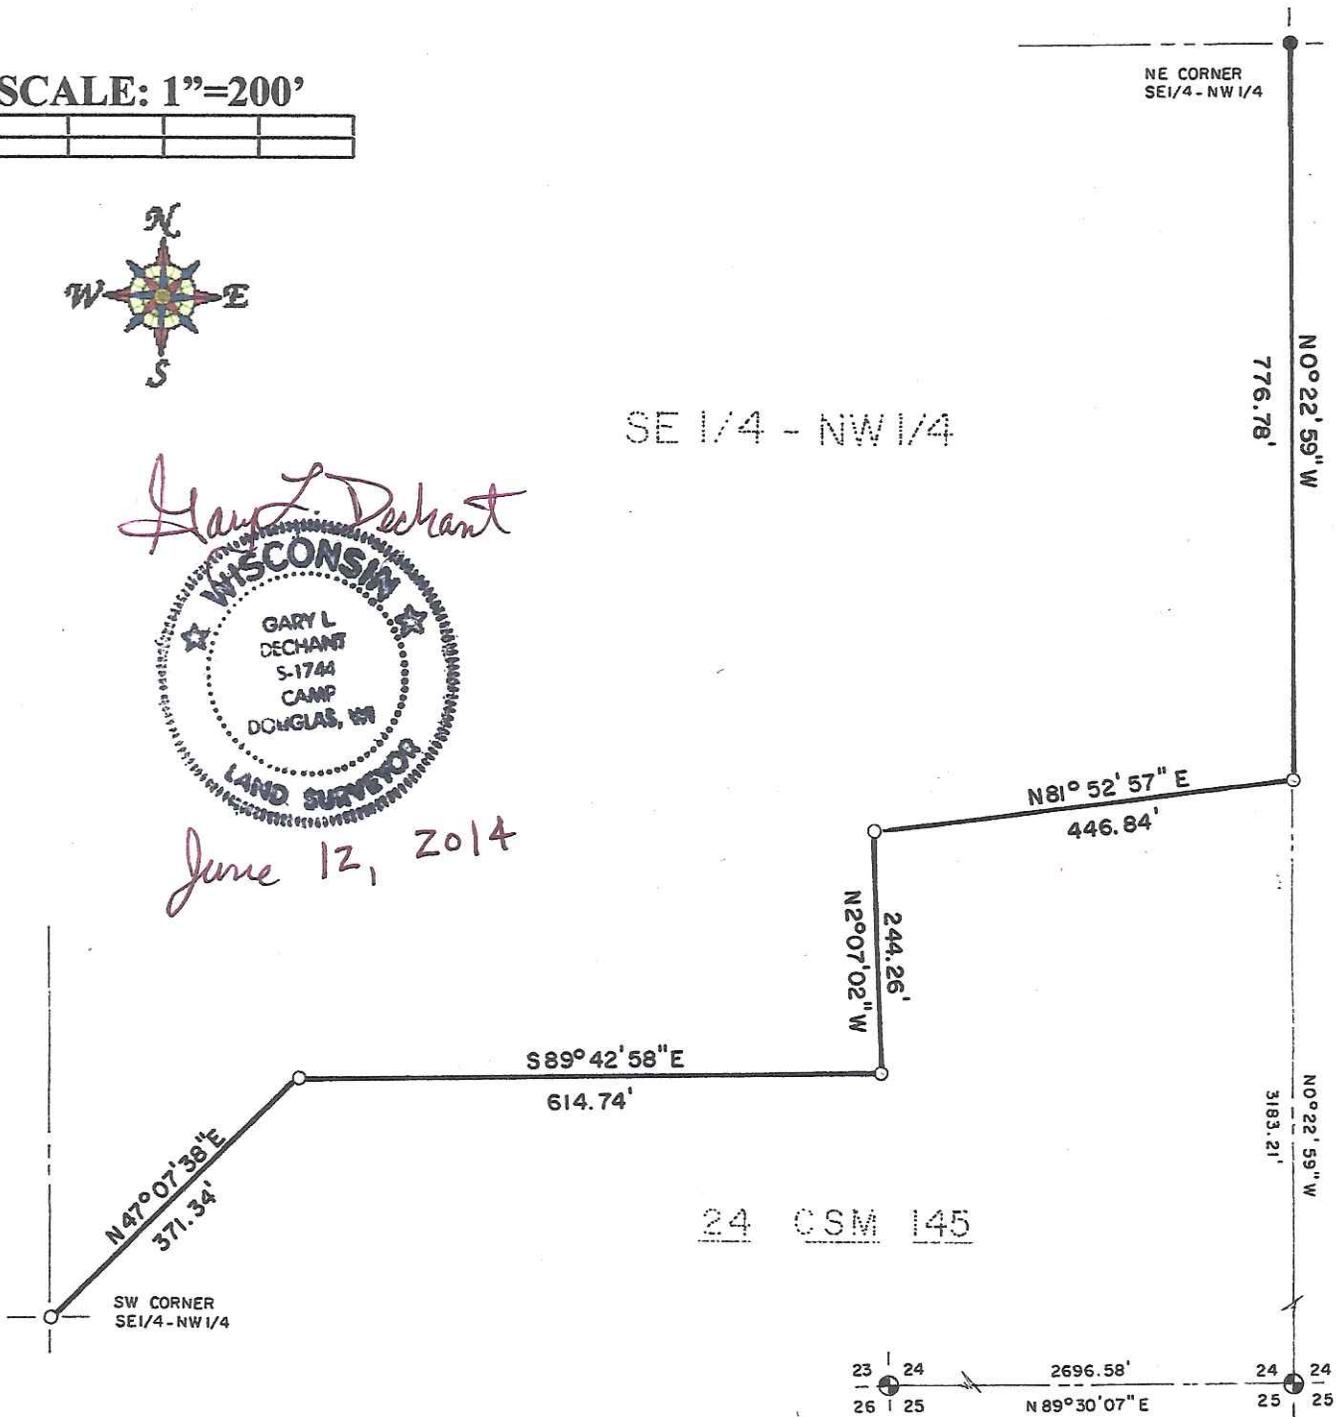

SURVEYOR'S CERTIFICATE

I, Gary L. Dechant, do hereby certify that by the direction of Travis Brueggeman, 14557 Blackberry Way, Rosemount, MN 55068, that I have surveyed lands as described and that the within map and is true and correct and I have complied with the provisions of Chapter AE-7 of the Wisconsin Administrative Code to the best of my knowledge and belief.

Gary L. Dechant 6-12-2014

DECHANT SURVEYING, LLC
17055 Hornet Road Camp Douglas, WI 54618
Ph. No. 608-427-3624