

Line Survey

CSR 2356

Located In The NE1/4 Of The NE1/4 Of Section 30
And The SE1/4 Of The SE1/4 Of Section 19, T16N, R1E,
Town Of Clifton, Monroe County, Wisconsin

DESCRIPTION

A line located in the NE1/4 of the NE1/4 of Section 30 and the SE1/4 of the SE1/4 of Section 19, T16N, R1E, Town of Clifton, Monroe County, Wisconsin described as follows:


Commencing at the NE Corner of Section 19;
thence S 00°13'29" E along the East line of the NE 1/4, 1312.89 feet to the SE Corner of the NE1/4 of the NE1/4;
thence S 85°46'28" W along the South line of the NE1/4 of the NE1/4, 1219.07 feet to the point of beginning.

Thence N 01°37'34" W, 1890.81 feet;
thence S 80°24'55" W to the West line of the SE1/4 of the SE1/4 of Section 19 and thereby terminating.

SURVEYOR'S CERTIFICATE

I, Laurence E Johns III, Professional Land Surveyor, hereby certify that this Survey is correct to the best of my knowledge and belief.

Laurence E Johns III
Laurence E Johns III PLS 2804
Eagle Ridge Surveying
PO Box 213
Wilton, Wisconsin

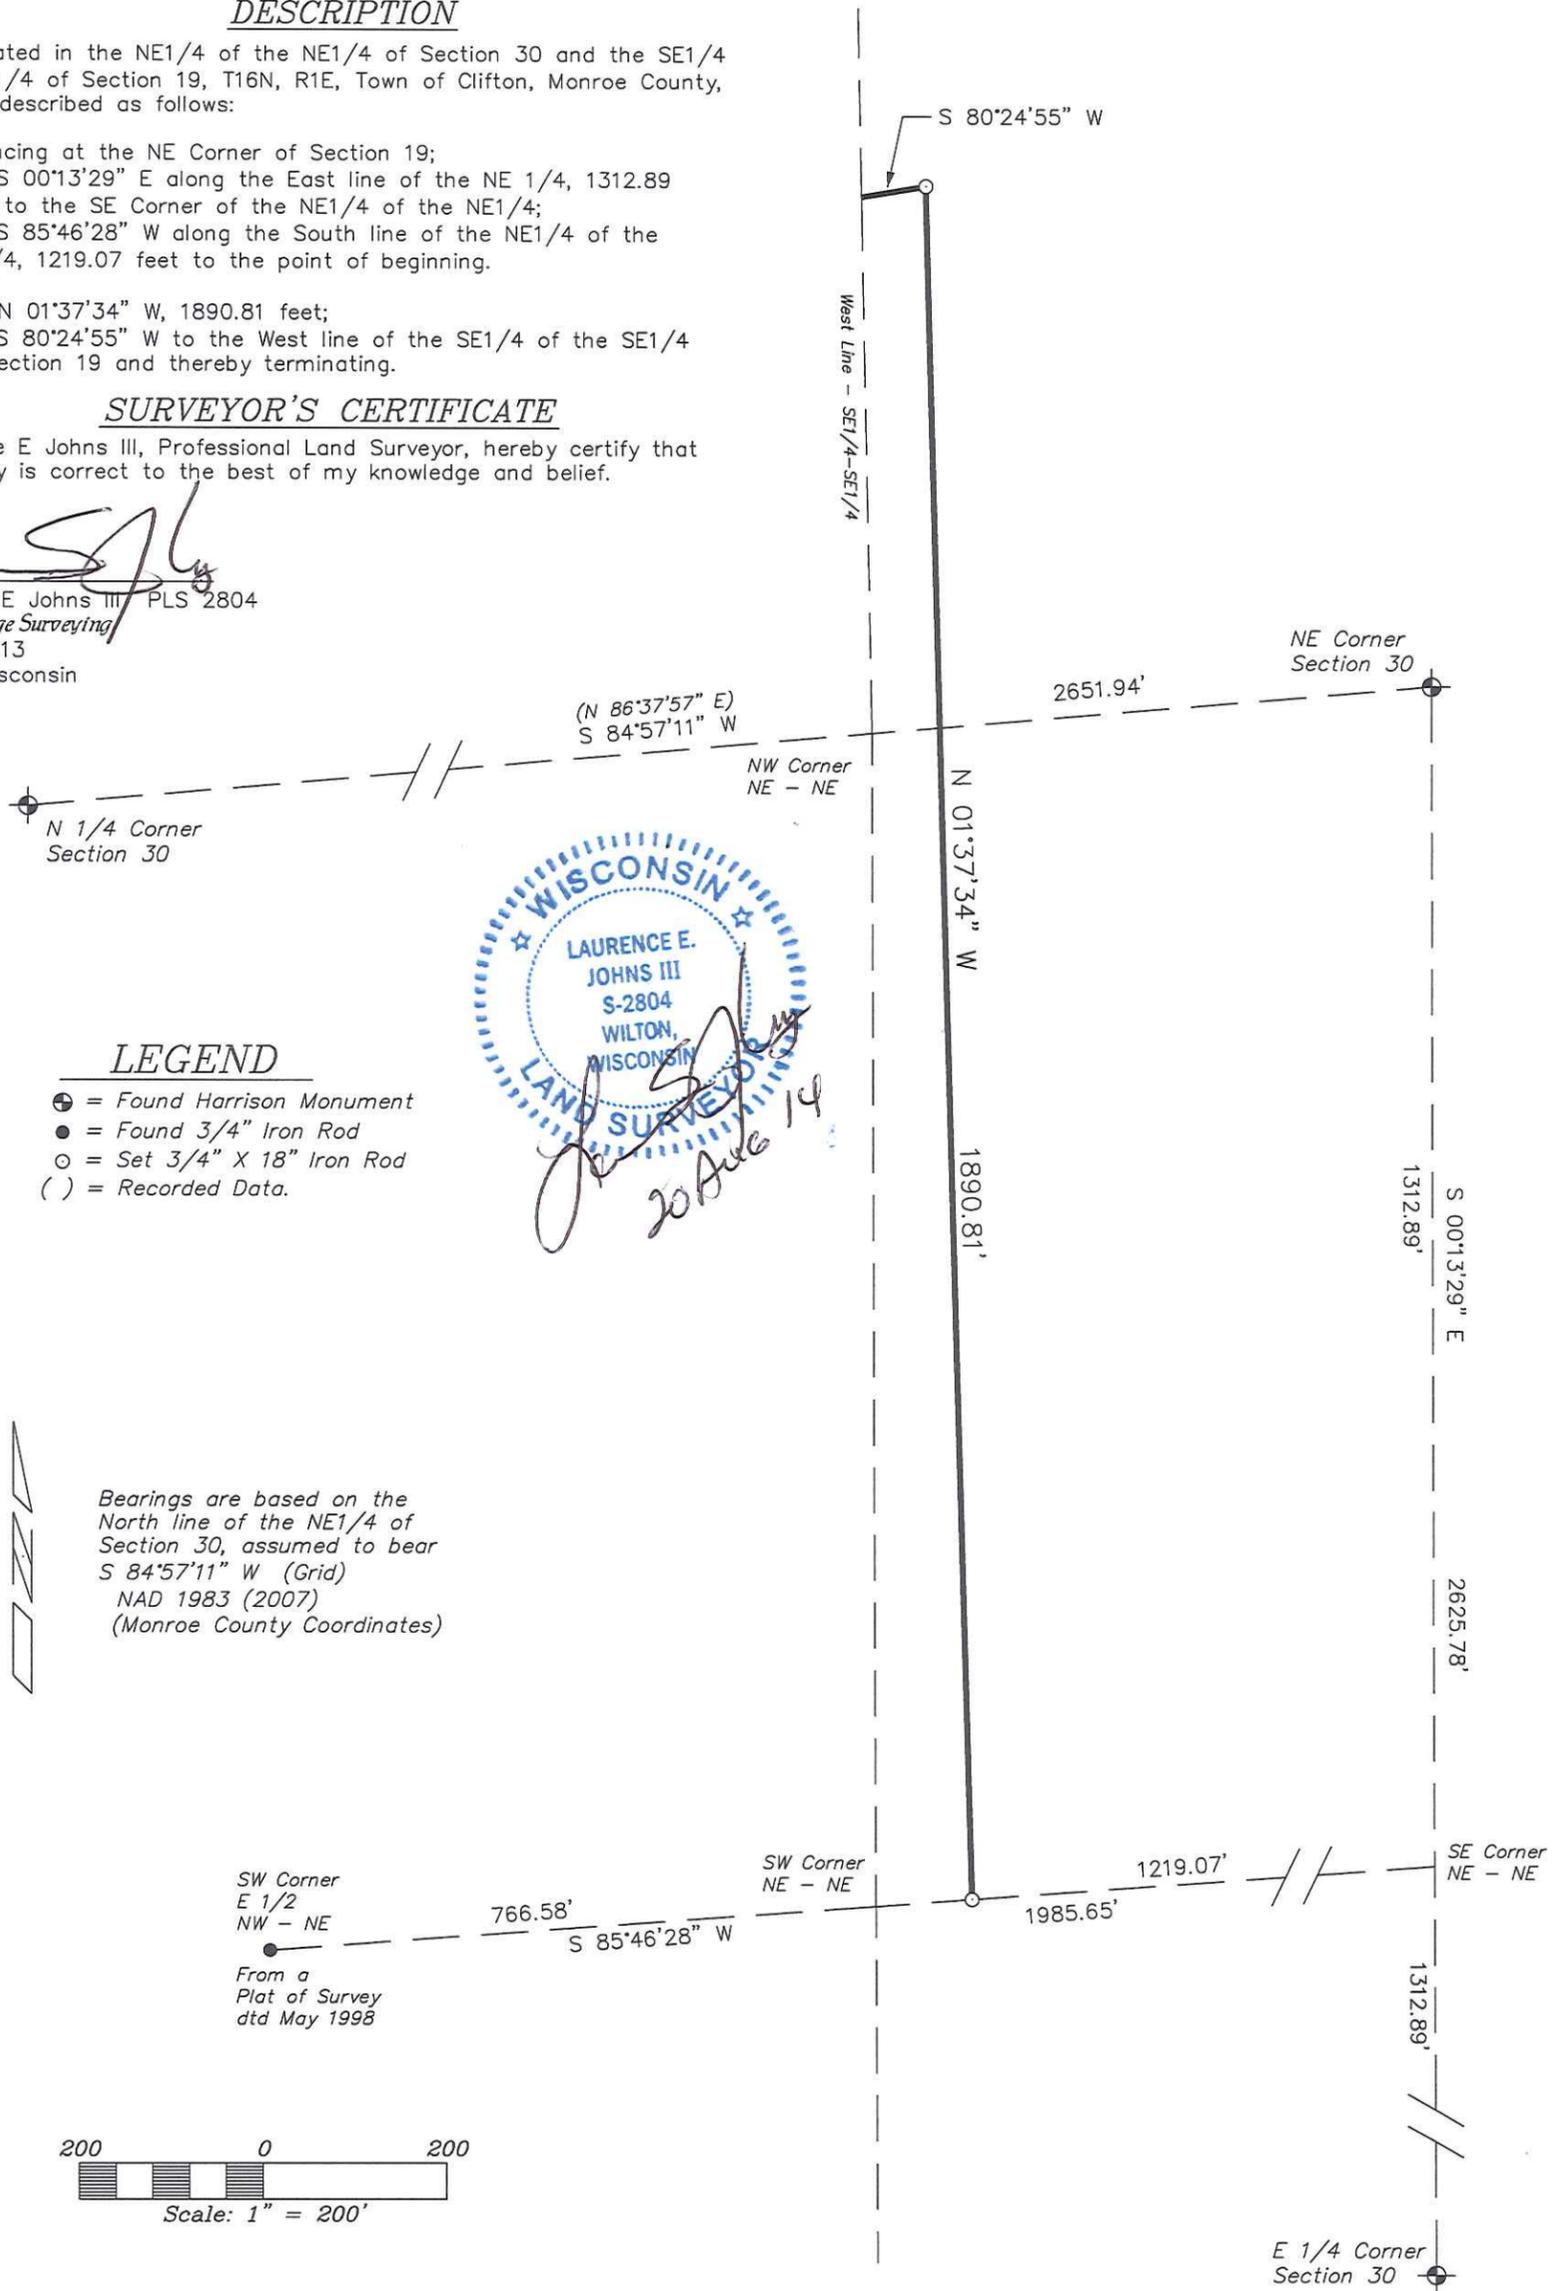

LEGEND

- ⊕ = Found Harrison Monument
- = Found 3/4" Iron Rod
- = Set 3/4" X 18" Iron Rod
- () = Recorded Data.

Bearings are based on the North line of the NE1/4 of Section 30, assumed to bear S 84°57'11" W (Grid) NAD 1983 (2007) (Monroe County Coordinates)

200 0 200
Scale: 1" = 200'

CSR 2356

DRAWN BY: L Johns	REVISIONS	PROJECT	SHT. NAME	SHT. NO.
DATE: 20 August 2014		Jacob Petersheim		
DWG. NO.: 14-09-01				
APPROVED BY: L Johns				