


Plat Of Survey
 That Portion of West Street Lying West
 of Block 8, McGary's Addition, Located In
 The NE1/4 Of The SW1/4 Of Section 28,
 T16N, R2W, Village Of Norwalk,
 Monroe County, Wisconsin

DESCRIPTION

West Street as shown on the plat of McGary's Addition, lying West of and adjacent to Block 8, McGary's Addition being located in the NE1/4 of the SE1/4 of Section 28, Village of Norwalk, Monroe County, Wisconsin.

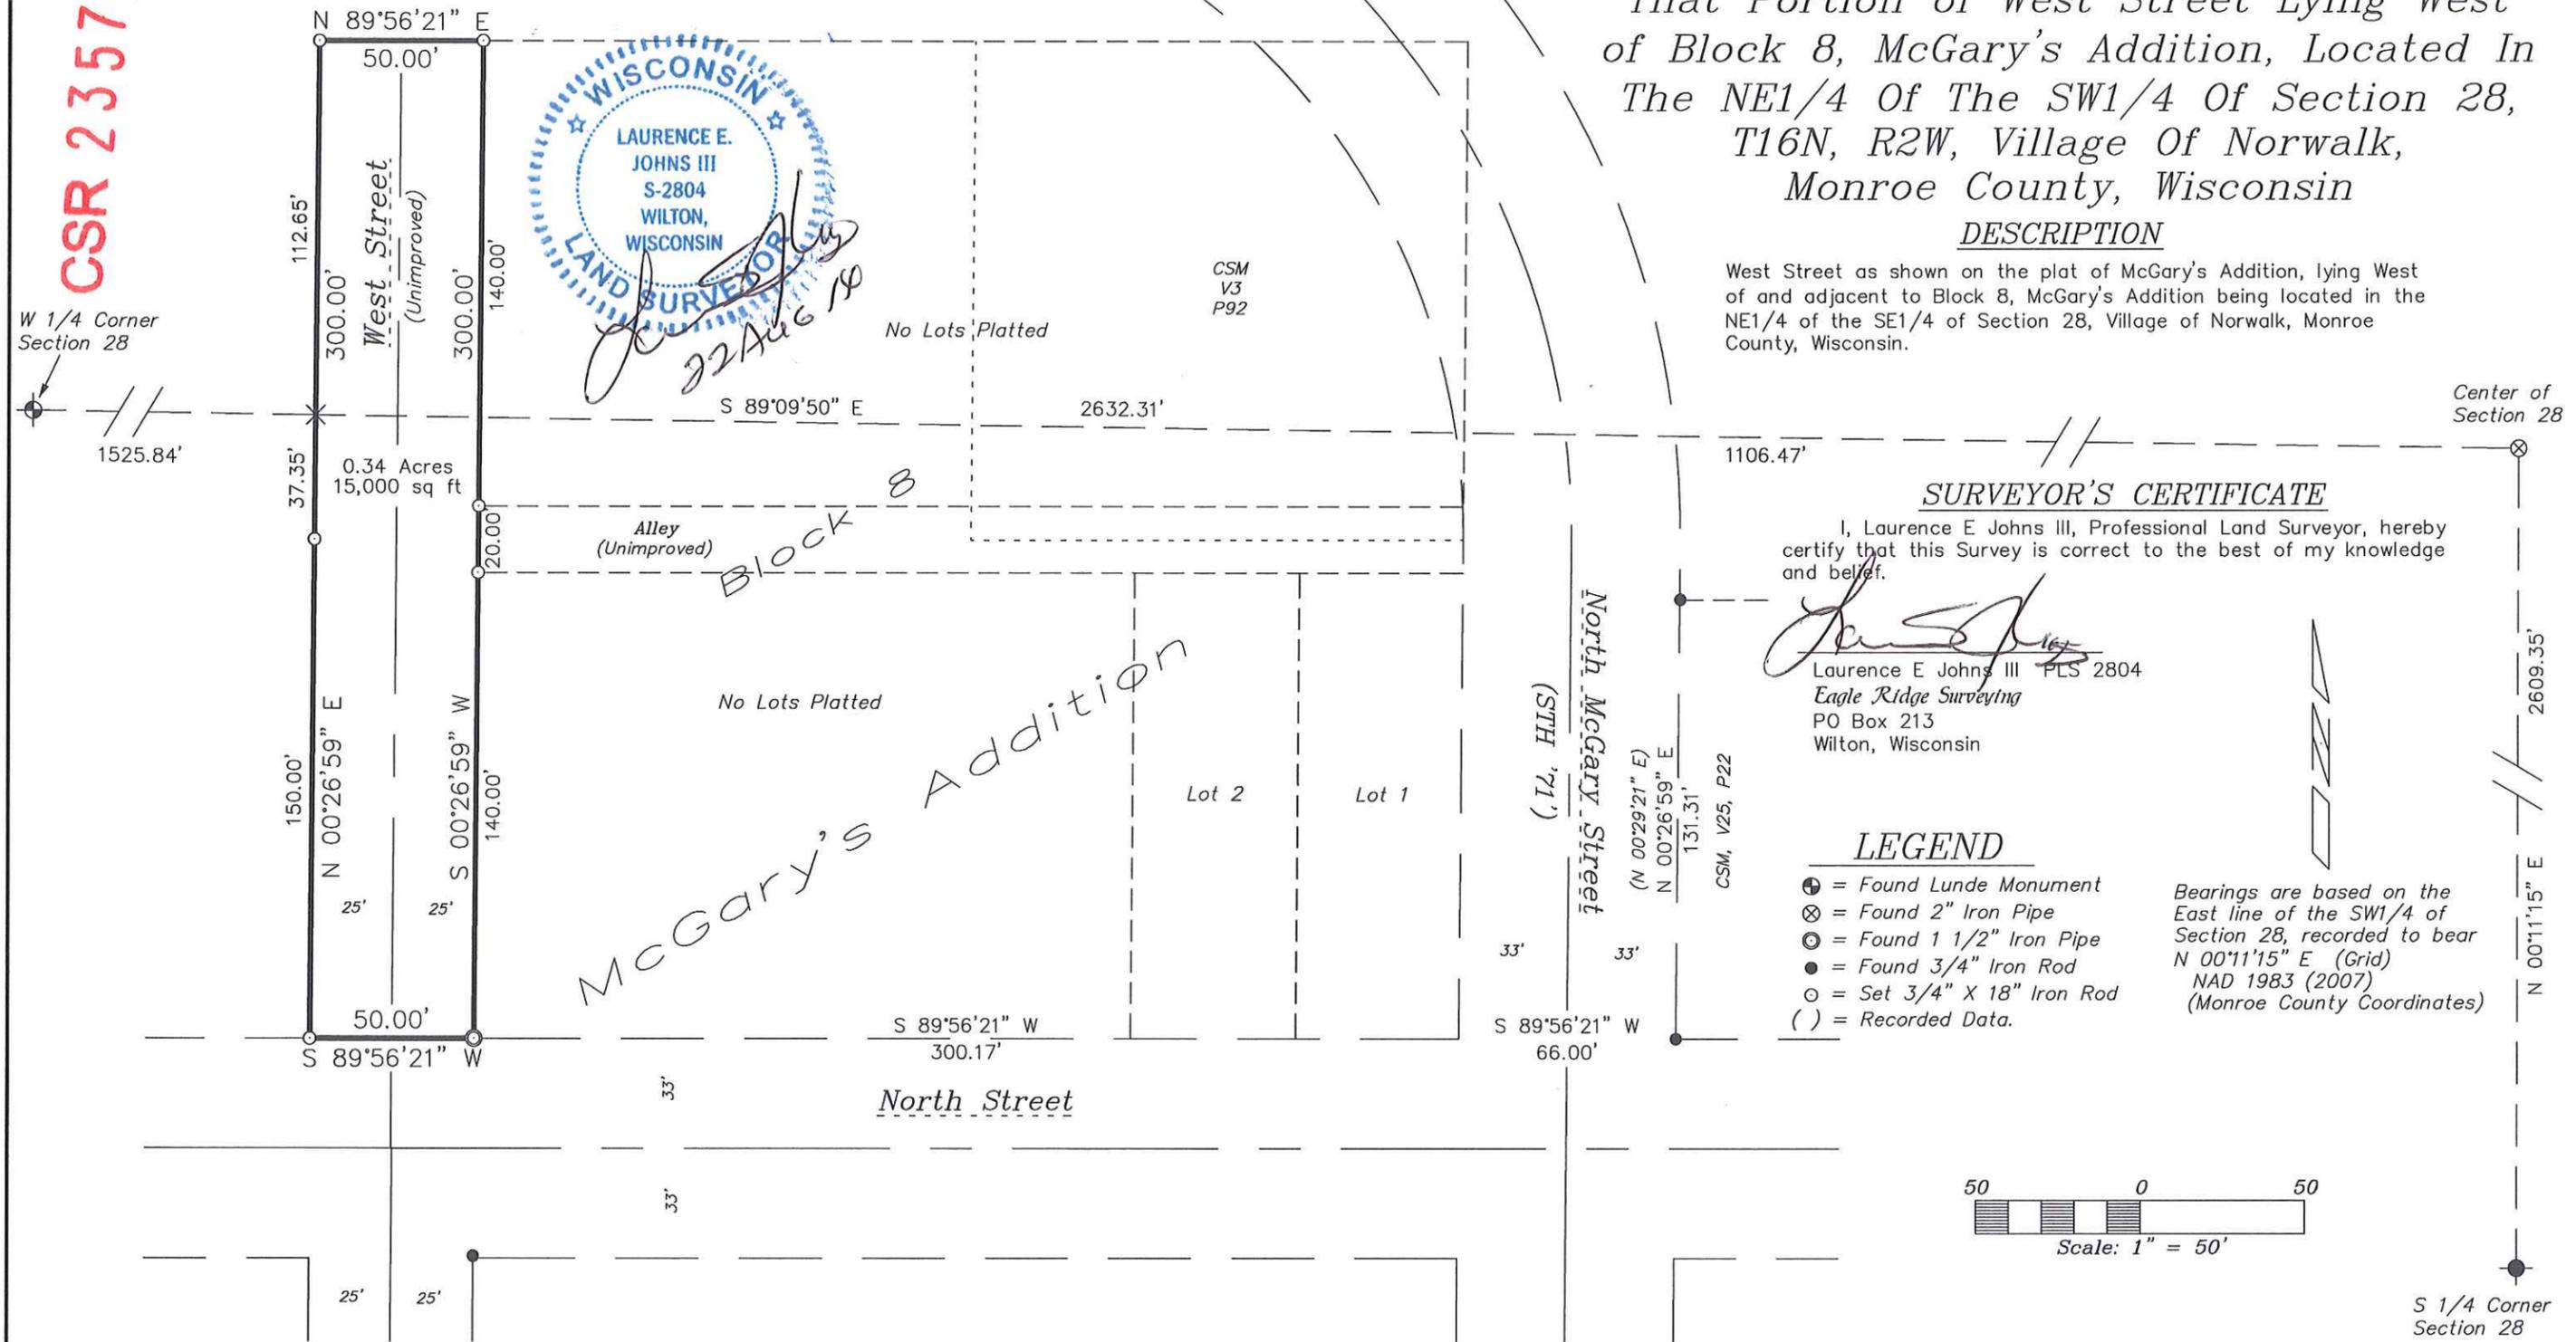

SURVEYOR'S CERTIFICATE


I, Laurence E Johns III, Professional Land Surveyor, hereby certify that this Survey is correct to the best of my knowledge and belief.

Laurence E. Johns III
 Laurence E Johns III PLS 2804
 Eagle Ridge Surveying
 PO Box 213
 Wilton, Wisconsin

LEGEND

- ⊕ = Found Lunde Monument
- ⊗ = Found 2" Iron Pipe
- ⊙ = Found 1 1/2" Iron Pipe
- = Found 3/4" Iron Rod
- = Set 3/4" X 18" Iron Rod
- () = Recorded Data.

Bearings are based on the East line of the SW1/4 of Section 28, recorded to bear N 00°11'15" E (Grid) NAD 1983 (2007) (Monroe County Coordinates)

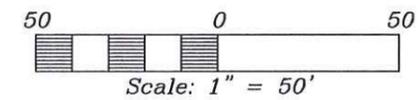

DRAWN BY: L. Johns DATE: 22 August 2014 DWG. NO.:	APPROVED BY: L. Johns PROJ. NO. 14-08-07 DWG.	REVISIONS	PROJECT Village of Norwalk	SHT. NAME	SHT. NO.
---	---	-----------	-------------------------------	-----------	----------