



CSR 2371

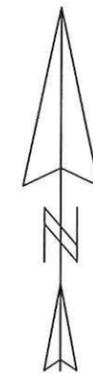


SCALE: 1" = 200'

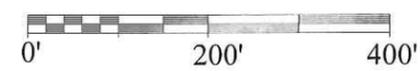

- = Set 3/4" x 18" Round Iron Bar Weighing 1.50 lbs./lin.ft.
- ⊙ = Existing Cast Iron Harrison Monument

The South line of the SE 1/4, Section 26, is ASSUMED to bear S89°52'01"W. (Monroe County Grid)

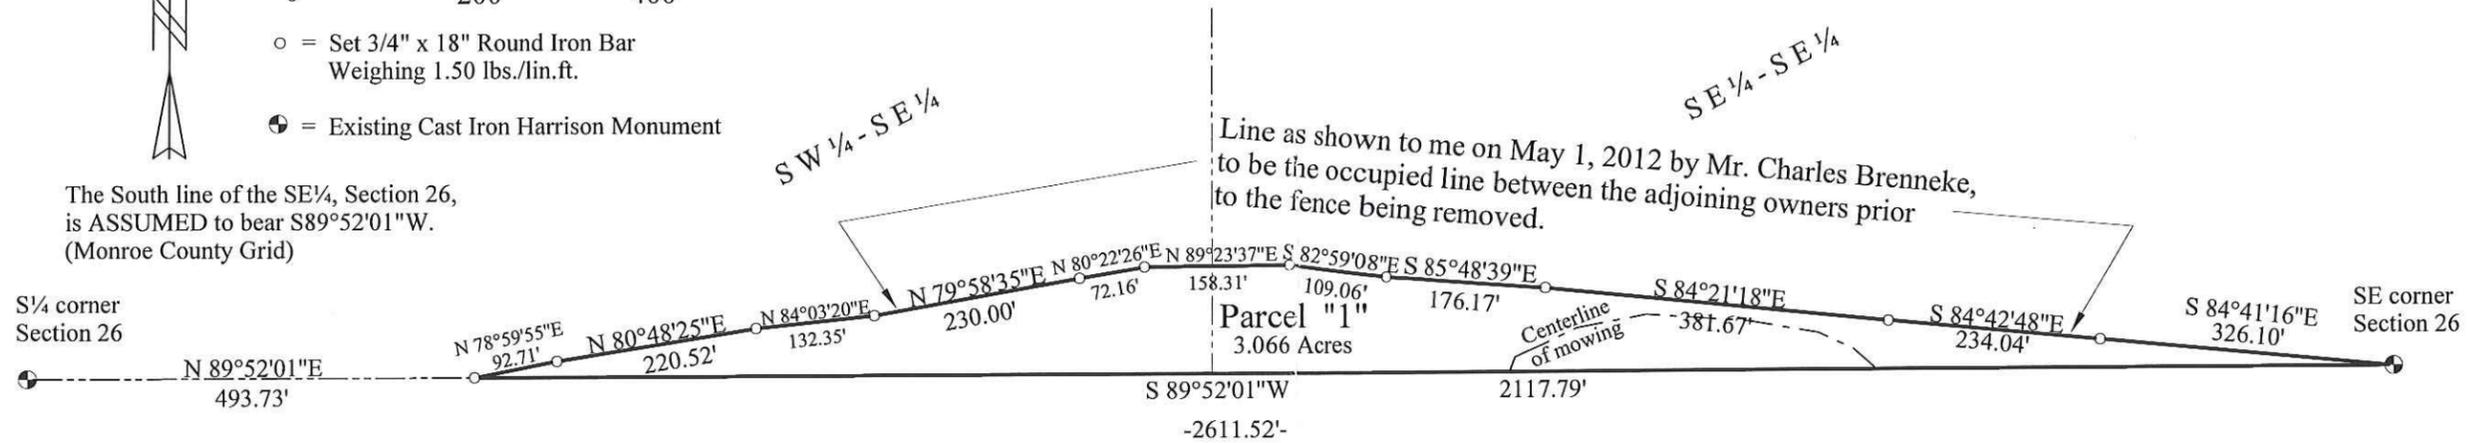


DESCRIPTION - PARCEL 1

A parcel of land located in the SE 1/4-SE 1/4 and SW 1/4-SE 1/4, Section 26, T18N-R2W, Town of Greenfield, Monroe County, Wisconsin described as follows: Beginning at the Southeast corner of said Section 26; thence S89°52'01"W along the south line of said SE 1/4, a distance of 2117.79 feet; thence N78°59'55"E, a distance of 92.71 feet; thence N80°48'25"E, a distance of 220.52 feet; thence N84°03'20"E, a distance of 132.35 feet; thence N79°58'35"E, a distance of 230.00 feet; thence N80°22'26"E, a distance of 72.16 feet; thence N89°23'37"E, a distance of 158.31 feet; thence S82°59'08"E, a distance of 109.06 feet; thence S85°48'39"E, a distance of 176.17 feet; thence S84°21'18"E, a distance of 381.67 feet; thence S84°42'48"E, a distance of 234.04 feet; thence S84°41'16"E, a distance of 326.10 feet to the Point of Beginning. Containing 3.066 acres of land more or less.

SURVEYOR'S CERTIFICATE

I, Garold A. Sime, being a duly qualified Surveyor, do hereby certify that by the order and under the direction of Mr. Charles Brenneke, I have surveyed and mapped the property described and that the within map is a true and correct representation of the lands surveyed and that I have fully complied with the provisions of Chapter AE 7 of the Wisconsin Administrative Code to the best of my knowledge and belief.

Garold A. Sime
 Garold A. Sime, Registered Land Surveyor S-1261
 H. A. Sime & Associates
 P. O. Box 50
 Tomah, WI 54660
 Phone: 608 372-5392
 May 17, 2012

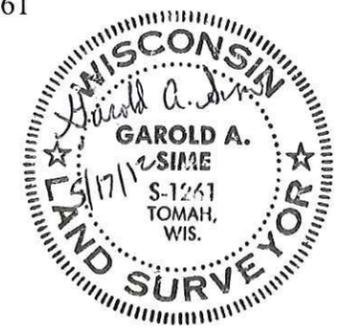

Plat of Survey

Located in the SE 1/4-SE 1/4 and SW 1/4-SE 1/4, Section 26, T18N-R2W, Town of Greenfield, Monroe County, Wisconsin

File No. 5276