



CSR 2372

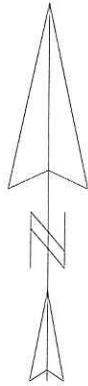

The North line of the SE¼
Sec. 22 is ASSUMED to bear
N89°29'40"E

Scale: 1" = 200'

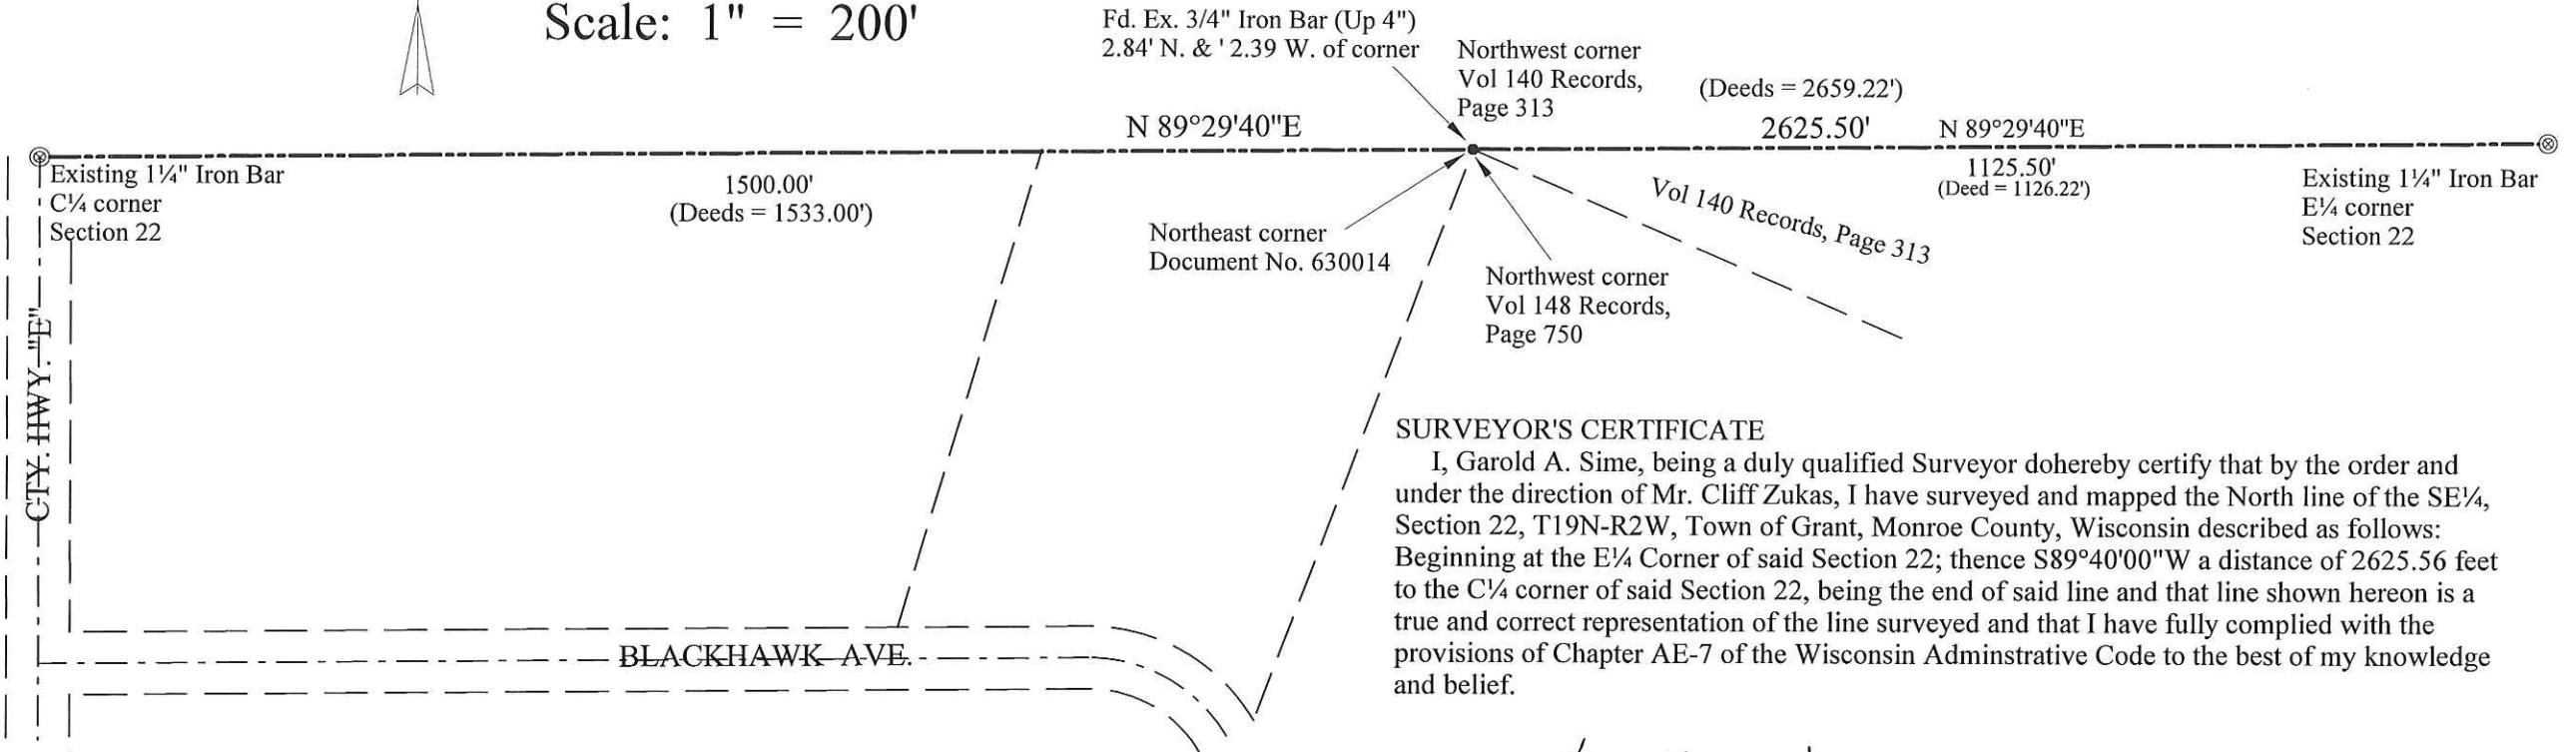

SURVEYOR'S CERTIFICATE

I, Garold A. Sime, being a duly qualified Surveyor do hereby certify that by the order and under the direction of Mr. Cliff Zukas, I have surveyed and mapped the North line of the SE¼, Section 22, T19N-R2W, Town of Grant, Monroe County, Wisconsin described as follows: Beginning at the E¼ Corner of said Section 22; thence S89°40'00"W a distance of 2625.56 feet to the C¼ corner of said Section 22, being the end of said line and that line shown hereon is a true and correct representation of the line surveyed and that I have fully complied with the provisions of Chapter AE-7 of the Wisconsin Administrative Code to the best of my knowledge and belief.

Garold A. Sime

GAROLD A. SIME, REGISTERED LAND SURVEYOR S-1261
H. A. SIME & ASSOCIATES
P. O. BOX 50
TOMAH, WISCONSIN 54660
March 26, 2014



Line Survey

Being the North line of the NE¼-SE¼ and NW¼-SE¼
Section 22, T19N-R2W, Town of Grant, Monroe County, WI.

File No. 1854A