


Plat Of Survey

CSR 2374


Located In The SE1/4 Of The SE1/4 Of Section 32,
T17N, R4W, Town Of Sparta, Monroe County, Wisconsin

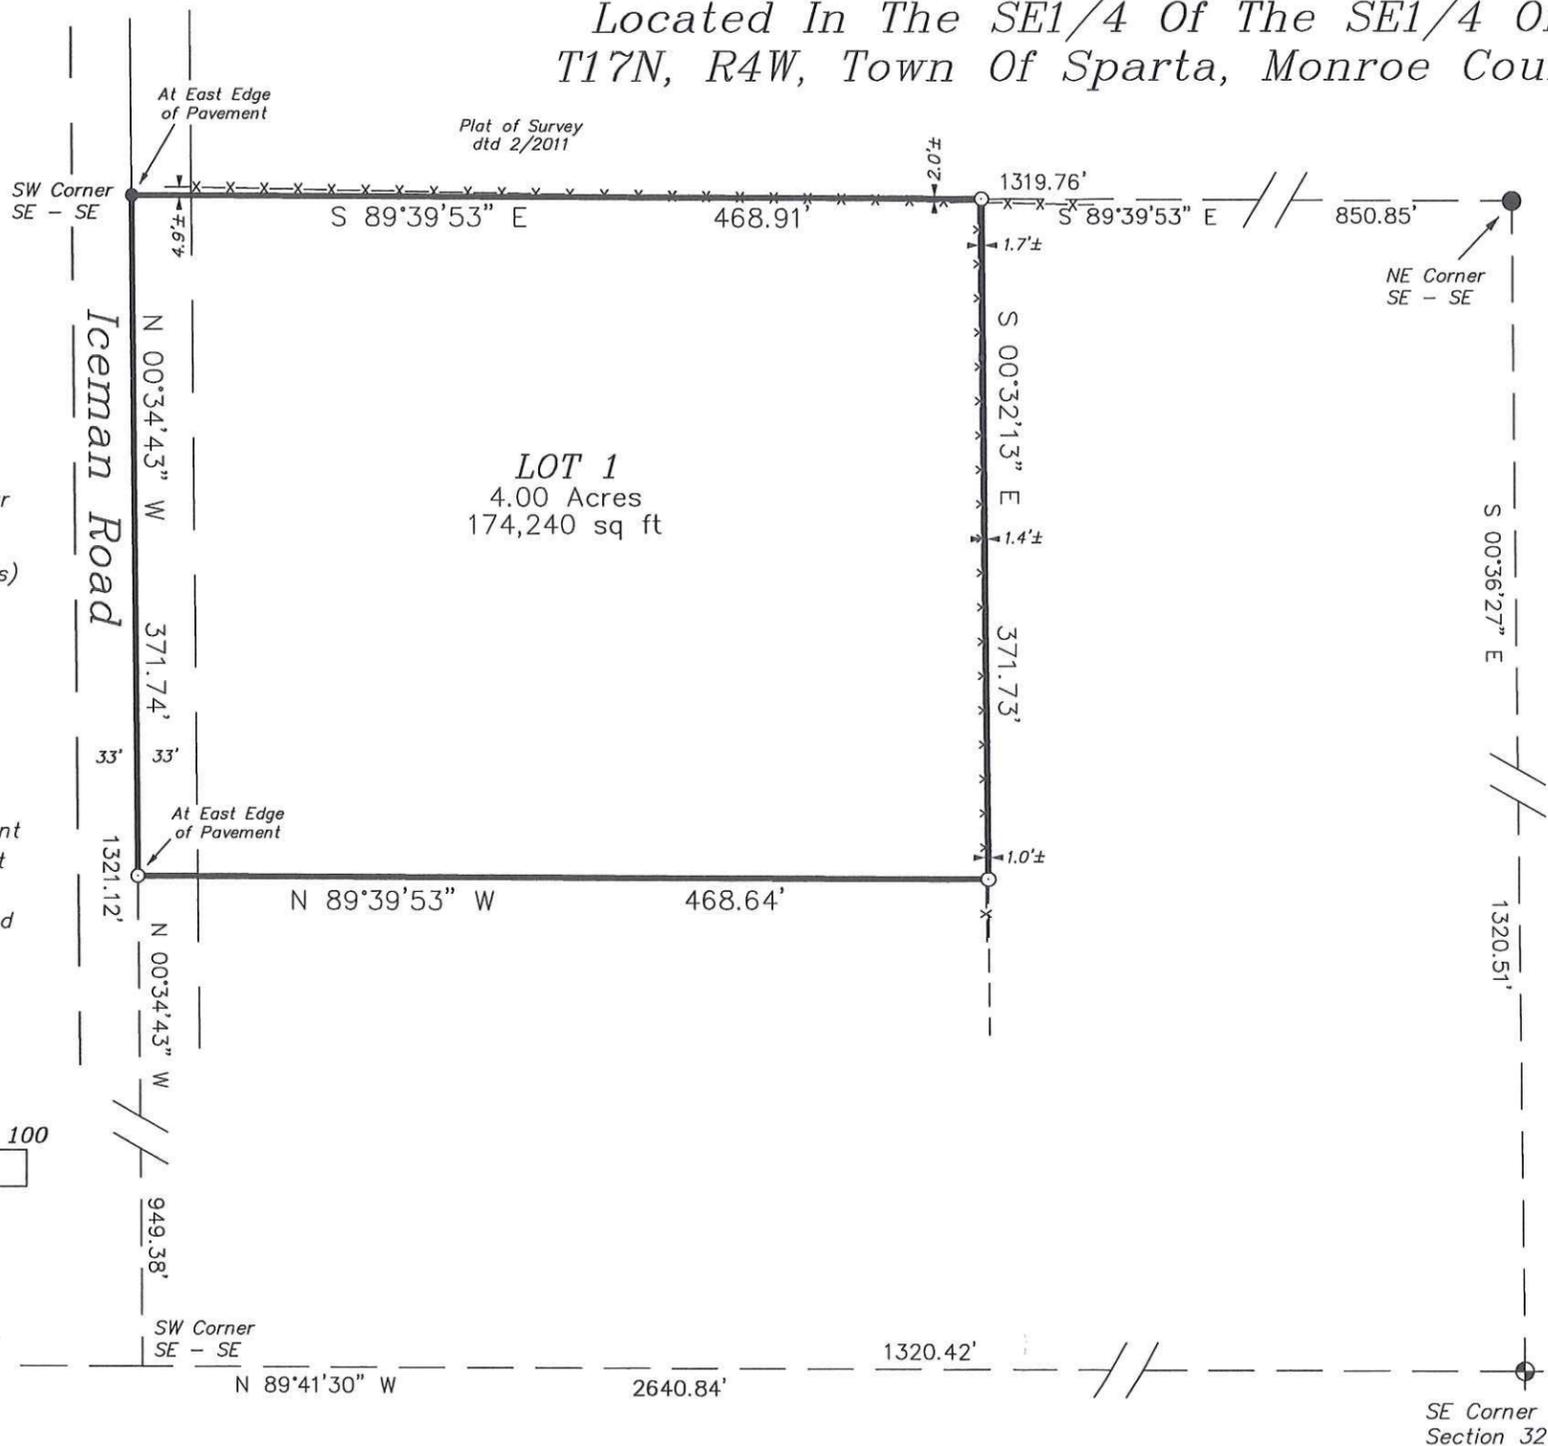

Bearings are based on the South line of the SE1/4 of Section 32, recorded to bear N 89°41'30" W (Grid) NAD 1983 (2007) (Monroe County Coordinates)

LEGEND

- ⊕ = Found Harrison Monument
- = Found 1 1/4" Iron Shaft
- = Found 3/4" Iron Rod
- = Set 3/4" X 18" Iron Rod
- () = Recorded Data.

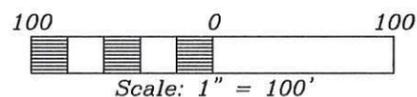

DESCRIPTION

A parcel of land located in the SE1/4 of the SE1/4 of Section 32, T17N, R4W, Town of Sparta, Monroe County, Wisconsin the boundary of which is described as follows:

Commencing at the SE Corner of Section 32;
thence N 89°41'30" W along the South line of the SE1/4, 1320.42 feet to the SW Corner of the SE1/4 of the SE1/4;
thence N 00°34'43" W along the West line of the SE1/4 of the SE1/4, 949.38 feet to the point of beginning.


Thence N 00°34'43" W along the West line of the SE1/4 of the SE1/4, 371.74 feet to the NW Corner of the SE1/4 of the SE1/4;
thence S 89°39'53" E along the North line of the SE1/4 of the SE1/4, 468.91 feet;
thence S 00°32'15" E, 371.73 feet;
thence N 89°39'53" W, 468.64 feet to the point of beginning.

Subject to the right-of-way of Iceman Road.

SURVEYOR'S CERTIFICATE

I, Laurence E Johns III, Professional Land Surveyor, hereby certify that this Survey is correct to the best of my knowledge and belief.

Laurence E. Johns III
Laurence E Johns III PLS 2804
Eagle Ridge Surveying
PO Box 213
Wilton, Wisconsin

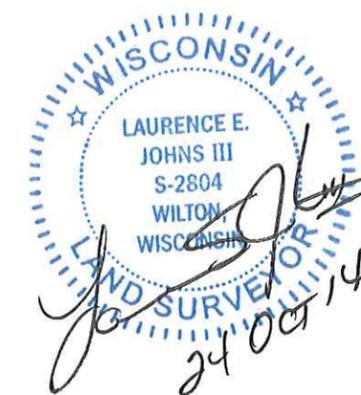

DRAWN BY: L. Johns	APPROVED BY: L. Johns	REVISIONS	PROJECT	SHT. NAME	SHT. NO.
DATE: 24 October 2014	PROJ. NO. 14-09-01		<i>Eugene Graffunder</i>		
DWG. NO.:	DWG.				