


Line Survey

CSR 2376

Part Of The West Line Of The NE1/4 Of The SE1/4 Of
Section 30, T15N, R2W, Town Of Sheldon, Monroe County, Wisconsin

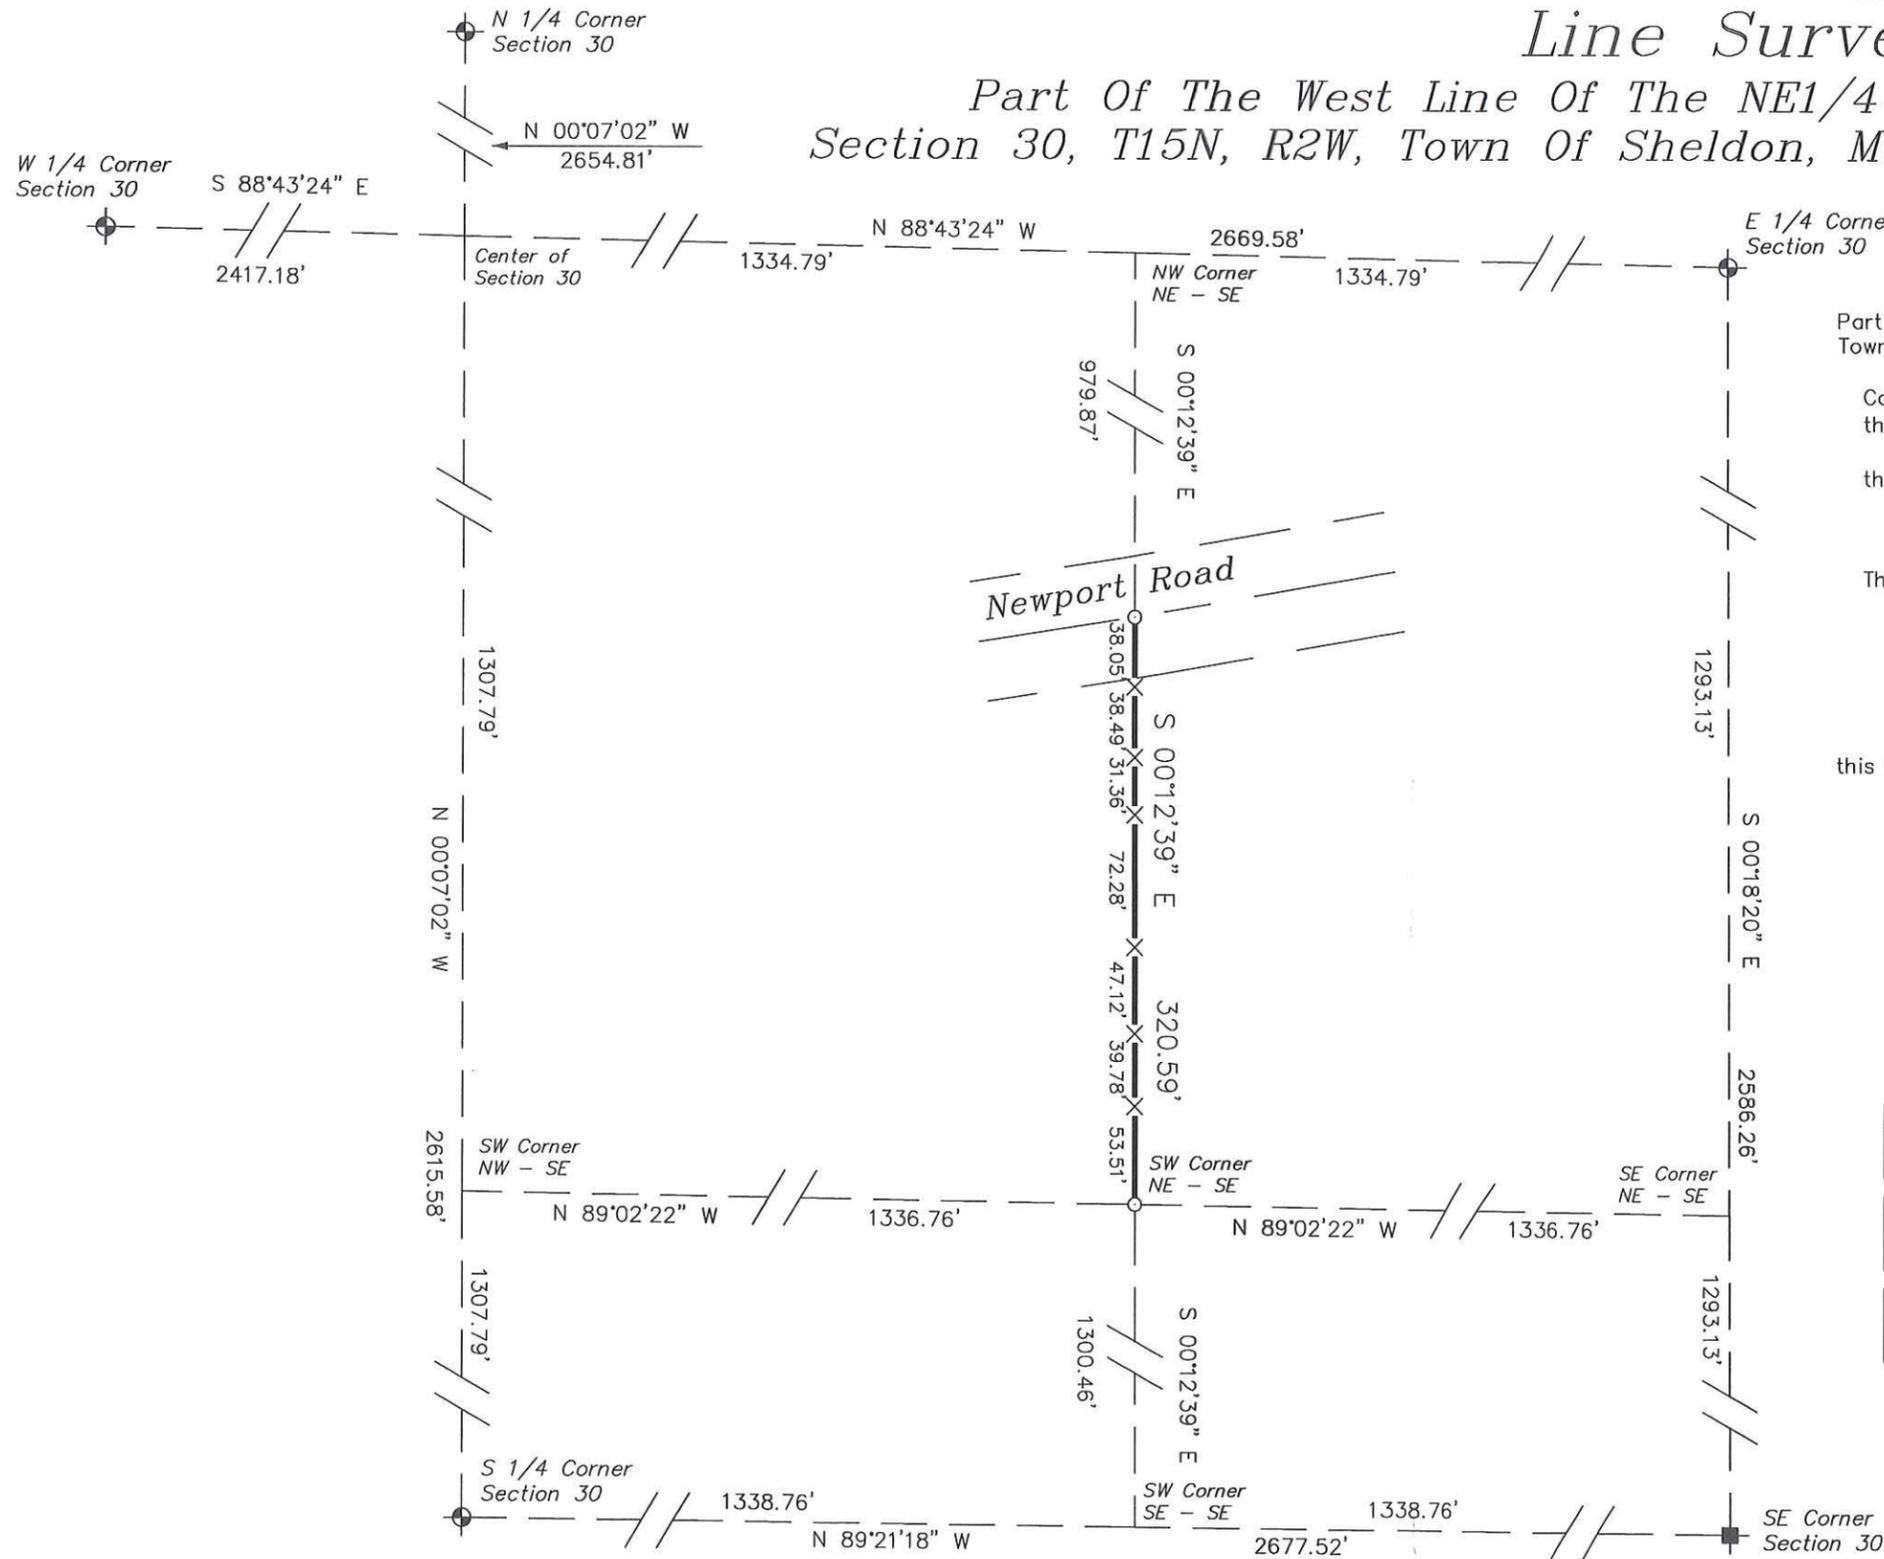

DESCRIPTION

Part of the West line of the NE1/4 of the SE1/4 of Section 30, T15N, R2W, Town of Sheldon, Monroe County, Wisconsin described as follows:

Commencing at the E 1/4 Corner of Section 30;
thence N 88°43'24" W along the North line of the SE1/4, 1334.79 feet
to the NW Corner of the NE1/4 of the SE1/4;
thence S 00°12'39" E along the West line of the NE1/4 of the SE1/4,
979.87 feet to the centerline of Newport Road and the point of
beginning.

Thence S 00°12'39" E along the West line of the NE1/4 of the SE1/4,
320.59 feet to the SW Corner of the NE1/4 of the SE1/4 and thereby
terminating.

SURVEYOR'S CERTIFICATE

I, Laurence E Johns III, Professional Land Surveyor, hereby certify that
this Survey is correct to the best of my knowledge and belief.




Laurence E. Johns III
Laurence E Johns III PLS 2804
Eagle Ridge Surveying
PO Box 213
Wilton, Wisconsin

LEGEND

Bearings are based on the
East line of the SE1/4 of
Section 30, assumed to bear
S 00°18'20" E (Grid)
NAD 1983 (2011)
(Monroe County Coordinates)

- ⊕ = Found Harrison Monument
- = Found Stone Monument
- = Set 3/4" X 18" Iron Rod
- × = Set Fence Post as Point on Line
- () = Recorded Data.

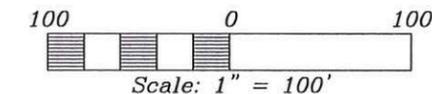

DRAWN BY: L. Johns DATE: 17 September 2014 DWG. NO.:	APPROVED BY: L. Johns PROJ. NO. 14-09-03 DWG.	REVISIONS	PROJECT <i>Lucas Laufenberg</i>	SHT. NAME	SHT. NO.
--	---	-----------	--	-----------	----------