


CSR 2390

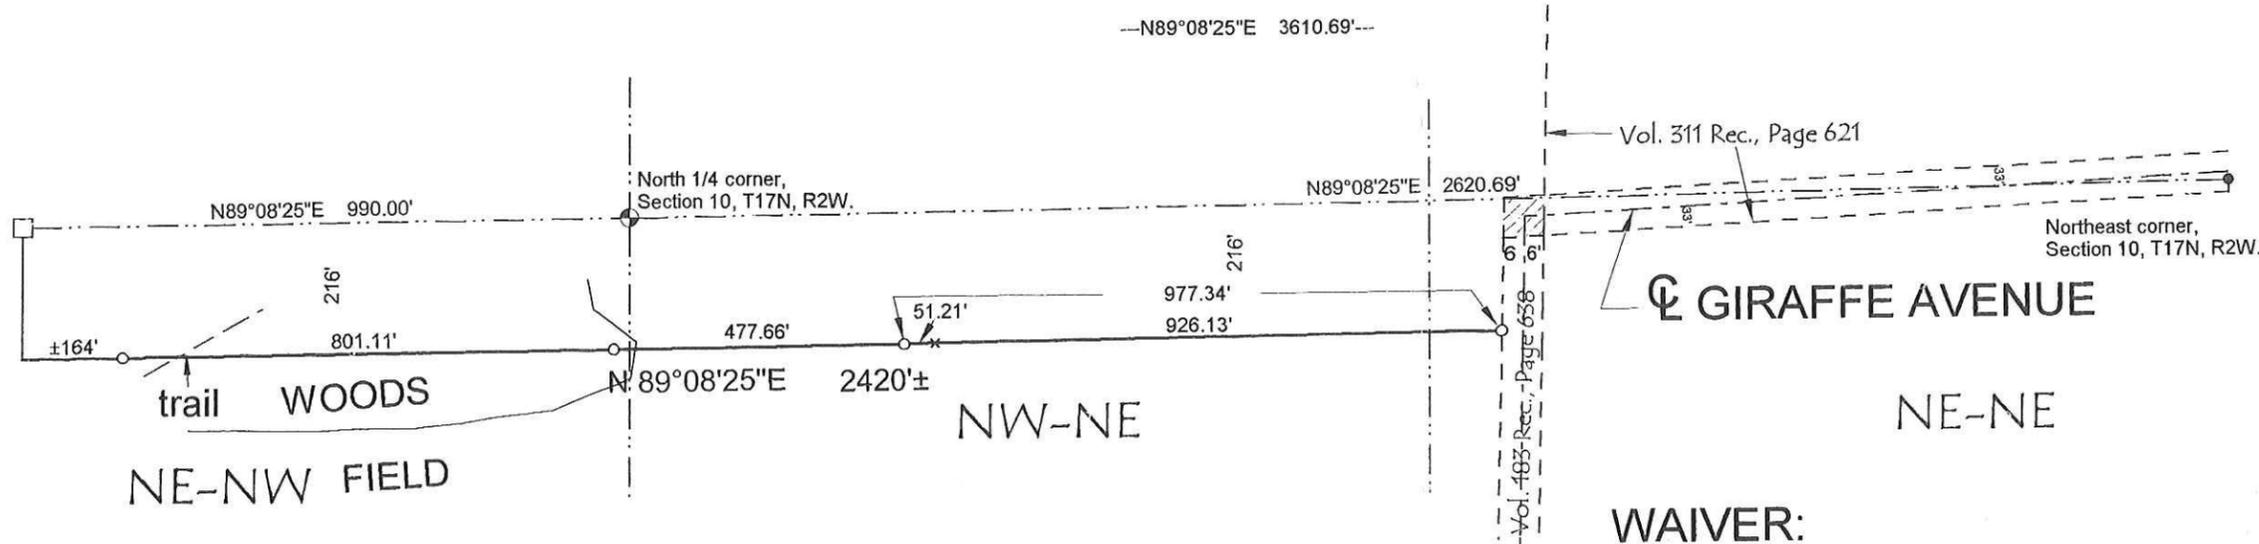

DESCRIPTION:

The North 216 feet of the NE $\frac{1}{4}$ -NW $\frac{1}{4}$, NW $\frac{1}{4}$ -NE $\frac{1}{4}$ and NE $\frac{1}{4}$ -NE $\frac{1}{4}$, Section 10, T17N, R2W, Town of Adrian, Monroe County, Wisconsin, lying Westerly of a Town Road known as Giraffe Avenue and lying East of the Fort McCoy Military Reservation. Containing 12 acres of land more or less and being subject to any and all easements, covenants, restrictions and rights-of-way of record.

ALSO a part of the SE $\frac{1}{4}$ -SE $\frac{1}{4}$, Section 3 and part of the NE $\frac{1}{4}$ -NE $\frac{1}{4}$, Section 10, T17N, R2W, Town of Adrian, Monroe County, Wisconsin, being those lands contained in a town road known as Giraffe Avenue lying West of lands described in Vol. 311 Rec., Page 621 and lying North of lands described in Vol. 183 Rec., Page 638. Containing 0.1 acres of land more or less and being subject to any and all easements, covenants, restrictions and rights-of way of record.

SURVEYOR'S CERTIFICATE:

I, Bryan H. Meyer, being a duly qualified surveyor, do hereby certify that by the order and under the direction of James and Judy Deming, I have surveyed and mapped the south line of the lands described hereon (excepting lands in the town road) and that the within map is a true and correct representation of said line, to the best of my knowledge and belief.

Bryan H. Meyer

Bryan H. Meyer, Registered Land Surveyor
H. A. Sime and Associates
P. O. Box 50, Tomah, Wisconsin 54660
608-372-5392



WAIVER:


I as owner hereby waive the requirements of Chapter A-E 7 of the Wisconsin Administrative Code. I understand that there are points set along the South line of the lands to be conveyed and that the actual Southwest corner of the lands to be conveyed has not been monumented. I further understand that an actual property survey has not been completed.

James R. Deming
James R. Deming
1/31/03
Date


Judy M. Deming
Judy M. Deming
1/31/03
Date

Dated this 17th day of
January, 2003, at
Tomah, Wisconsin.
Revised: January 29, 2003.
Revised: January 31, 2003.

- x = Set lath
- = Existing 1" round iron shaft
- ⊕ = Existing cast iron TCP monument
- = Existing Fort McCoy boundary marker
- = Set 3/4"x24" round iron bar weighing 1.50 lbs./lin. ft.

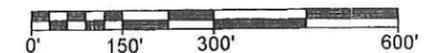

SCALE: 1" = 300'

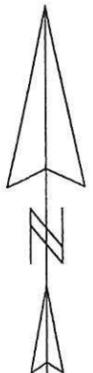

The bearings shown on this map are referenced to the North line of the NE $\frac{1}{4}$ of Section 10; said line is ASSUMED to bear N89°08'25"E.

PLAT OF SURVEY

Located in the NE $\frac{1}{4}$ -NW $\frac{1}{4}$, NW $\frac{1}{4}$ -NE $\frac{1}{4}$ and NE $\frac{1}{4}$ -NE $\frac{1}{4}$, Section 10, T17N, R2W, Town of Adrian, Monroe County, Wisconsin.