


Easement Description - Schaetzka to Weiland

An easement over and across a 66 feet wide parcel of land located in the N 1/2-Frac. SW 1/4, Section 6, T19N-R1W, Town of Lincoln, Monroe County, Wisconsin, the centerline of which is described as follows: Commencing at the S 1/4 corner of said Section 6; thence N 0°17'19"W along the east line of said Frac. SW 1/4, a distance of 1507.98 feet; thence N 69°48'50"W, a distance of 50.97 feet to the centerline of Arm Road, being the beginning of the centerline being described; thence N 69°48'50"W, a distance of 130.03 feet; thence N 82°04'29"W, a distance of 236.68 feet; thence N 85°49'12 "W, a distance of 227.79 feet; thence N 58°36'37"W, a distance of 226.72 feet; thence N 40°34'30"W, a distance of 219.30 feet; thence N 6°33'14"W, a distance of 155.92 feet; thence N 41°38'06"W, a distance of 384.44 feet; thence N 25°46'45"W, a distance of 113.89 feet; thence N 43°00'23"W, a distance of 185.20 feet to the north line of said N 1/2-Frac. SW 1/4, being the end of the centerline being described. Bounded on the east by the centerline of Arm Road and bounded on the north by the north line of said N 1/2-SW 1/4.

Note: The above parcel of land may go thru previously leased properties. Consult your attorney relative to same.

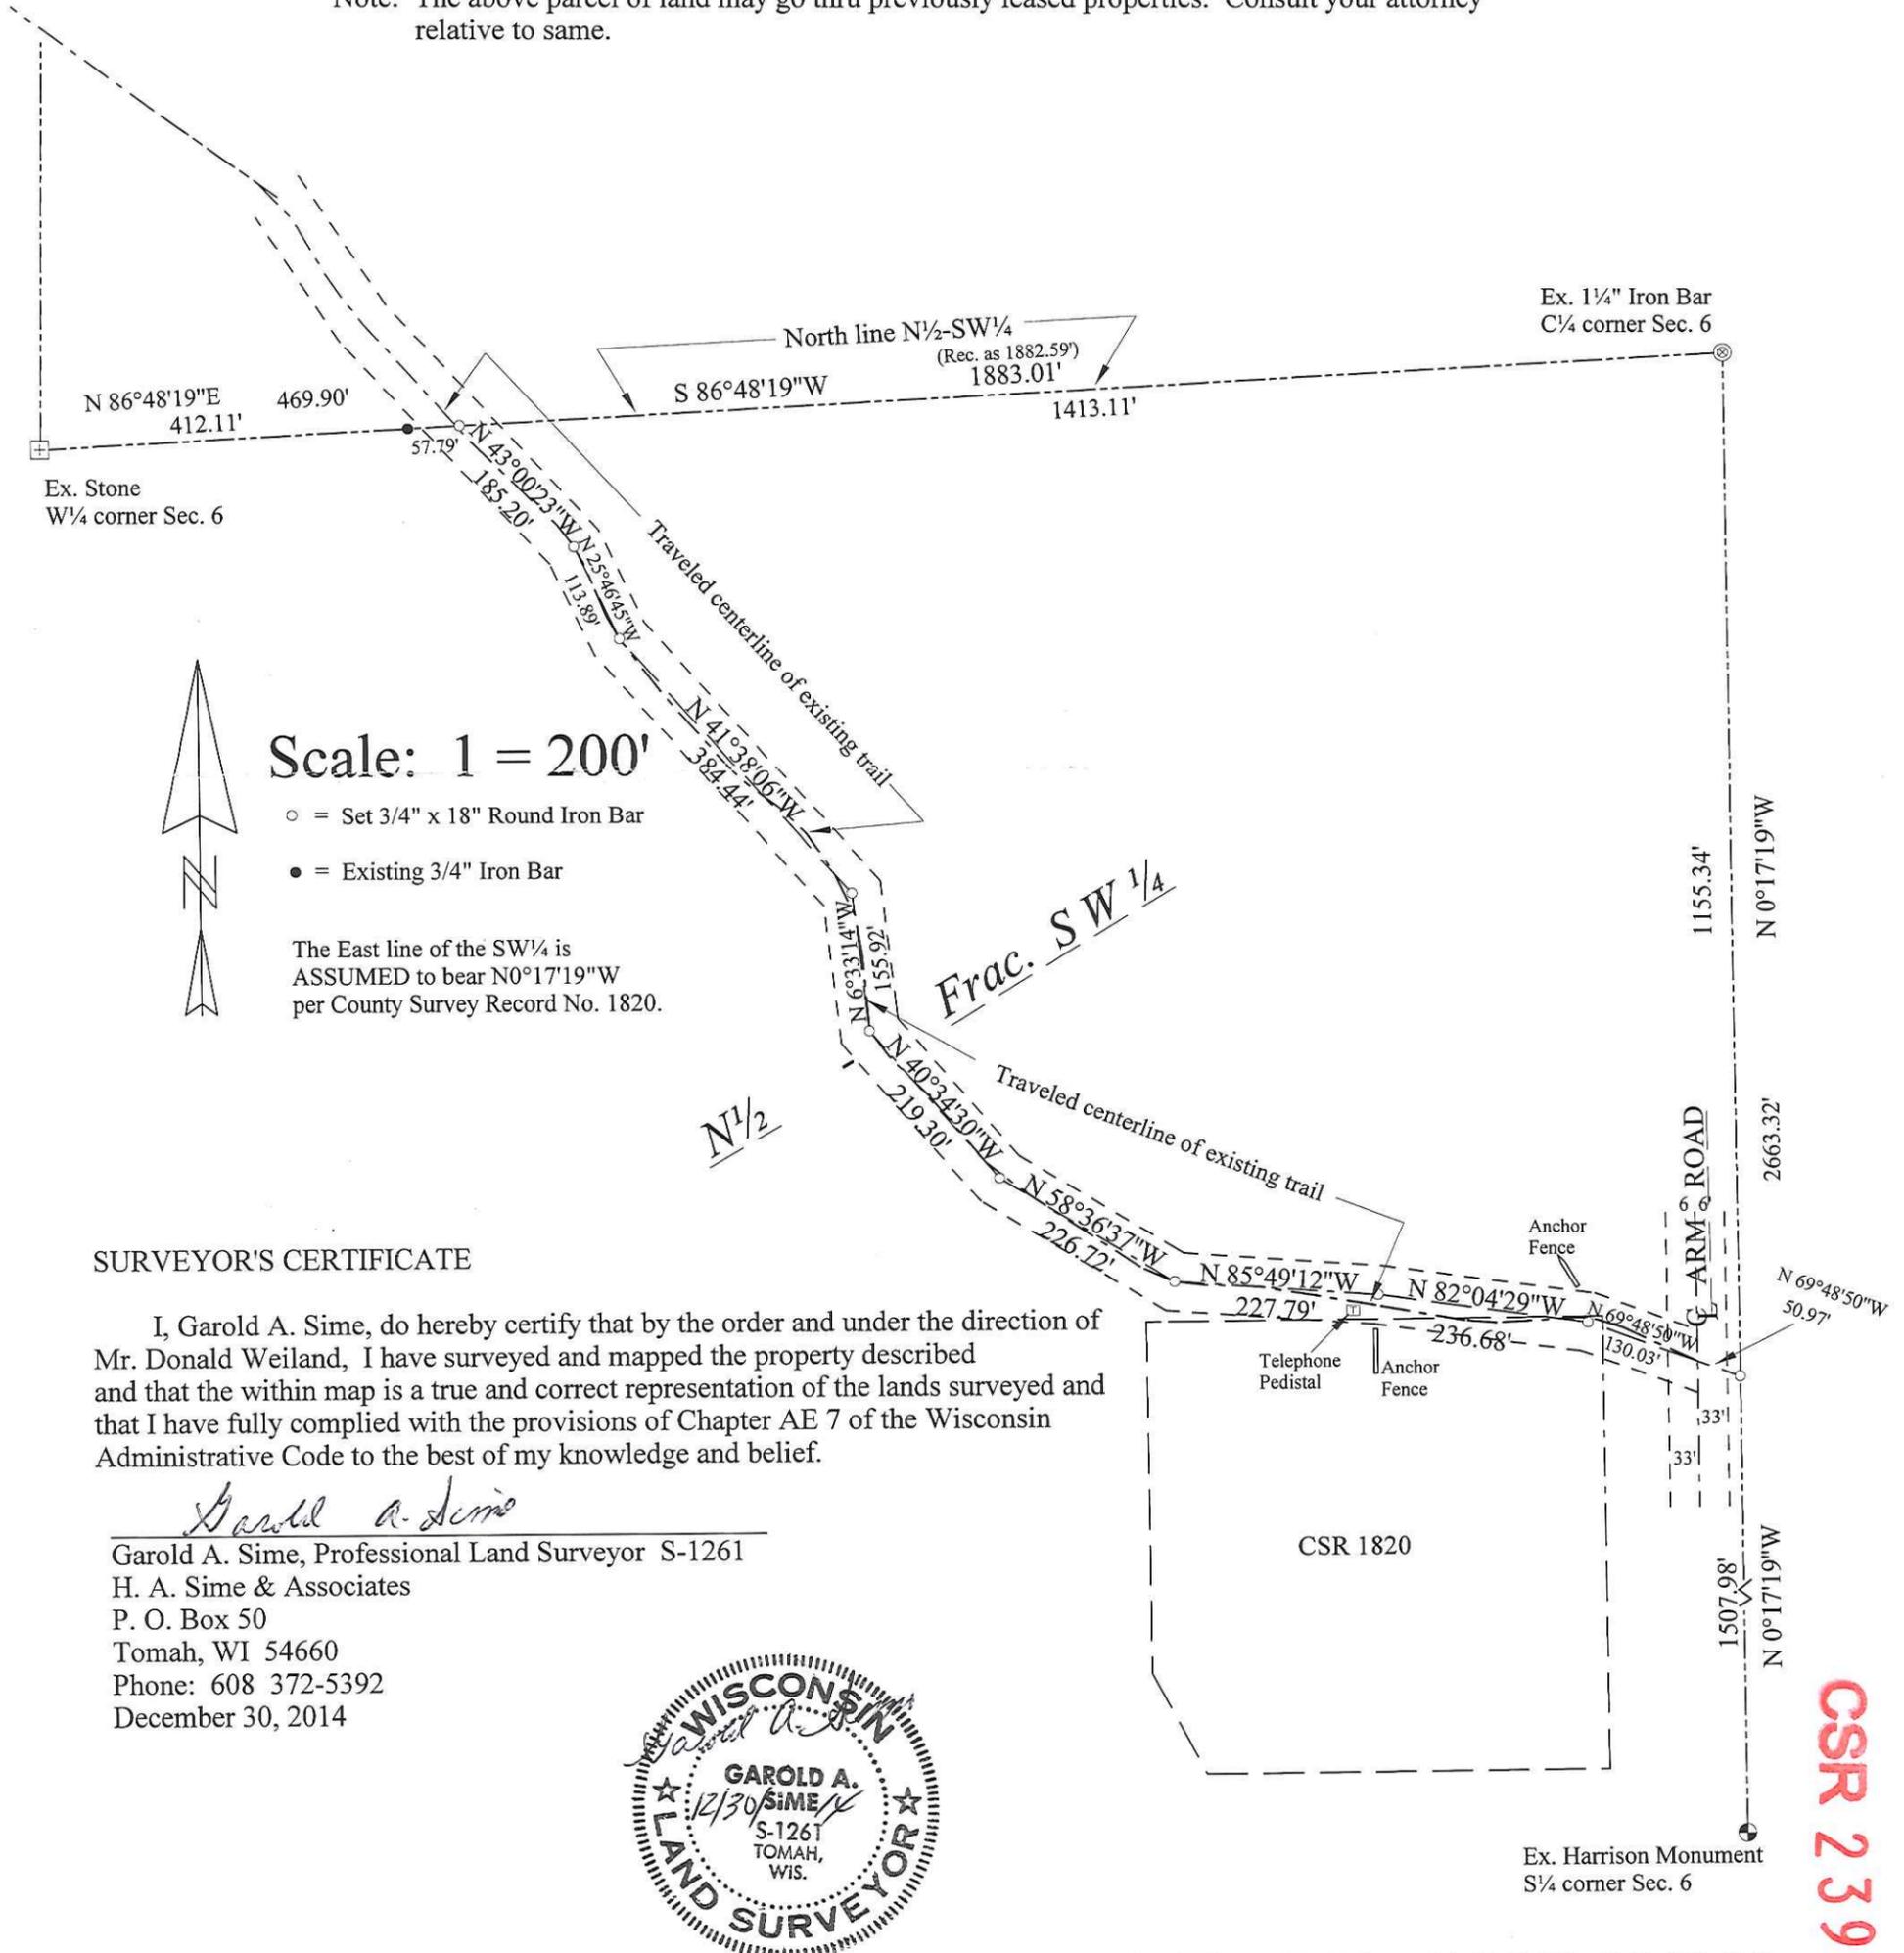

Scale: 1 = 200'

- o = Set 3/4" x 18" Round Iron Bar
• = Existing 3/4" Iron Bar

The East line of the SW 1/4 is ASSUMED to bear N 0°17'19"W per County Survey Record No. 1820.

SURVEYOR'S CERTIFICATE

I, Garold A. Sime, do hereby certify that by the order and under the direction of Mr. Donald Weiland, I have surveyed and mapped the property described and that the within map is a true and correct representation of the lands surveyed and that I have fully complied with the provisions of Chapter AE 7 of the Wisconsin Administrative Code to the best of my knowledge and belief.

Garold A. Sime (signature)

Garold A. Sime, Professional Land Surveyor S-1261
H. A. Sime & Associates
P. O. Box 50
Tomah, WI 54660
Phone: 608 372-5392
December 30, 2014



PLAT OF SURVEY
Located in the N 1/2-Frac. SW 1/4, Section 6, T19N-R1W,
Town of Lincoln, Monroe County, Wisconsin