

# Line Survey

Located Along The South Line And Part Of The SW1/4 Of The NW1/4  
 And Along The South Line Of The SE1/4 Of The NW1/4,  
 The SW1/4 Of The NE1/4 And The SE1/4 Of The NE1/4 Of Section 34,  
 T17N, R3W, Town Of Angelo, Monroe County, Wisconsin

FILED JUNE 16, 2015

CSR 2399

## DESCRIPTION

A line being located along the South line and in part of the SW1/4 of the NW1/4 and along the South line of the SE1/4 of the NW1/4, The SW1/4 of the NE1/4 and The SE1/4 of the NE1/4 of Section 34, T17N, R3W, Town of Angelo, Monroe County, Wisconsin being described as follows:

Beginning at the W1/4 Corner of Section 34;  
 thence S 89°07'52" E along the South line of the NW1/4, 329.75 feet;  
 thence N 00°23'11" E, 75.00 feet;  
 thence S 76°19'58" E, 338.56 feet to the South line of the NW1/4;  
 thence S 89°07'52" E along the South line of the NW1/4, 1976.79 feet  
 to the Center of Section 34;  
 thence S 89°08'21" E along the South line of the NE1/4, 2635.18 feet  
 to the E 1/4 Corner of Section 34 and thereby terminating.

## SURVEYOR'S CERTIFICATE



I, Laurence E Johns III, Professional Land Surveyor, hereby certify that this Survey is correct to the best of my knowledge and belief.

## LEGEND

- ⊕ = Found Lunde Monument
- ◆ = Found 1" Square Iron Rod
- ⊙ = Found 1" Iron Pipe
- = Found 3/4" Iron Rod
- × = Set 3/4" X 18" Iron Rod
- ( ) = Recorded Data.



Bearings are based on the  
 South line of the NW1/4 of  
 Section 34, recorded to bear  
 S 89°07'52" E (Grid)  
 NAD 1983 (2011)  
 (Monroe County Coordinates)

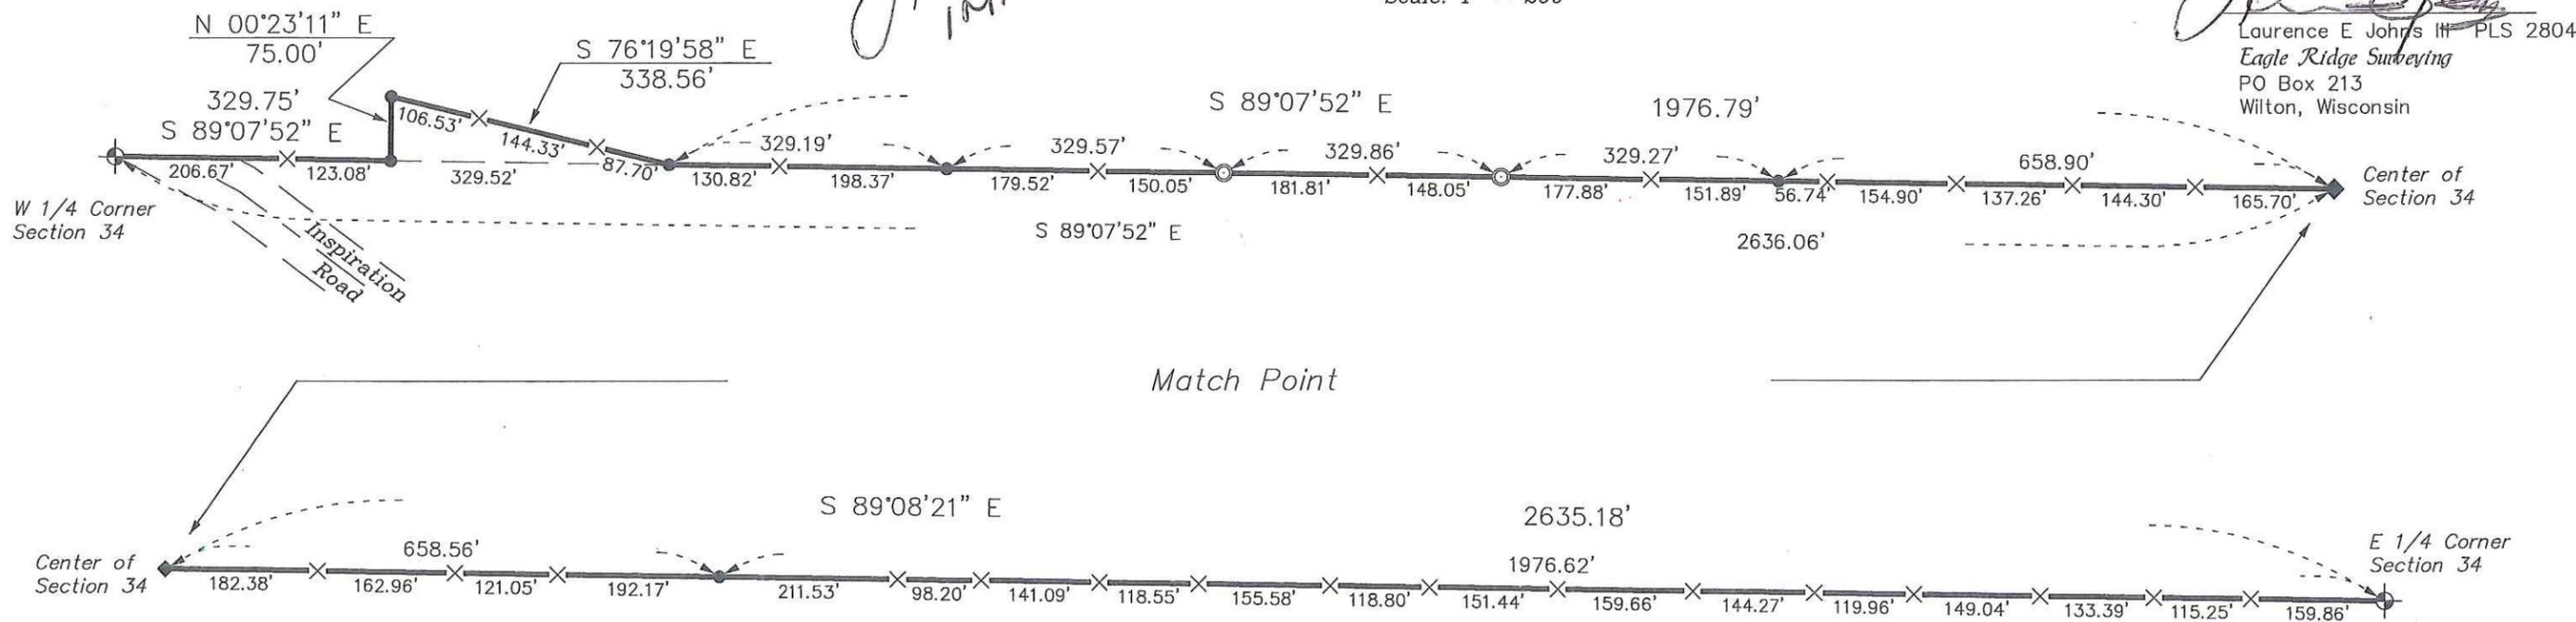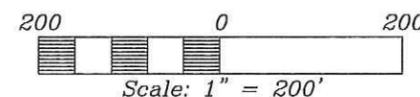

*Laurence E. Johns III*  
 Laurence E Johns III PLS 2804  
 Eagle Ridge Surveying  
 PO Box 213  
 Wilton, Wisconsin

DRAWN BY: L. Johns	APPROVED BY: L. Johns	REVISIONS	PROJECT	SHT. NAME	SHT. NO.
DATE: 1 May 2015	PROJ. NO. 15-05-01		Donovan Rudie for RKR WI Venery I LLC 10510 Misty Hill Road Orland Park, IL 60462		
DWG. NO.:	DWG.				