

CSR 2408

FILED July 14, 2015

CSR 2408


DESCRIPTION

Part of the Northeast Quarter of the Northwest Quarter, and the Southeast Quarter of the Northwest Quarter, Section 10, Township 19 North, Range 1 West, Town of Lincoln, Monroe County, Wisconsin, bounded and described as follows:



Commencing at the West Quarter Corner of said Section 10; thence N89°02'46"E a distance of 1319.20 feet to the Point of Beginning; thence N00°34'32"W a distance of 696.60 feet to the southeast corner of Lot 4 of Monroe Co. 24CSM098; thence N00°39'25"W along the east line of said Lot 4 a distance of 631.13 feet to a corner of Monroe Co Survey Record No 1831; thence N88°56'55"E along the south line of Monroe Co Survey Record No 1831 a distance of 659.14 feet; thence N00°34'50"W along the south line of Monroe Co Survey Record No 1831 a distance of 361.16 feet; thence N89°05'41"E along the south line of Monroe Co Survey Record No 1831 a distance of 658.81 feet; thence S00°39'32"E a distance of 359.55 feet to the northwest corner of Lot 1 of Monroe Co. 12CSM019; thence S00°38'28"E along the west line of said Lot 1 a distance of 1330.62 feet to the southwest corner of said Lot 1; thence S89°04'40"W a distance of 1319.05 feet to the Point of Beginning;

Gregory P. Rhinehart 7/2/2015
MSA PROFESSIONAL SERVICES
GREGORY P. RHINEHART, PROFESSIONAL LAND SURVEYOR, S-1478

NOTE: IF THE SURVEYOR'S SEAL IS NOT RED IN COLOR, THE SURVEY IS A COPY AND SHOULD BE ASSUMED TO CONTAIN UNAUTHORIZED ALTERATIONS. THE CERTIFICATION CONTAINED ON THIS DOCUMENT SHALL NOT APPLY TO COPIES.

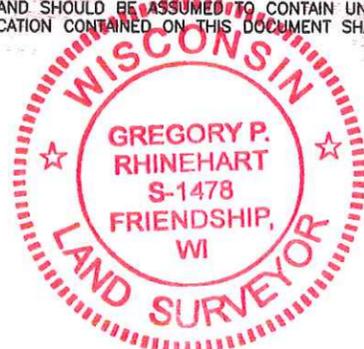

THE WEST LINE OF THE NORTHWEST 1/4 OF SECTION 10, T19N, R1W WAS ASSIGNED A BEARING OF N00°34'56"W AS THE BASIS OF BEARINGS ON THIS MAP.

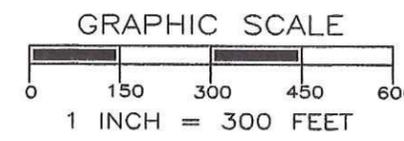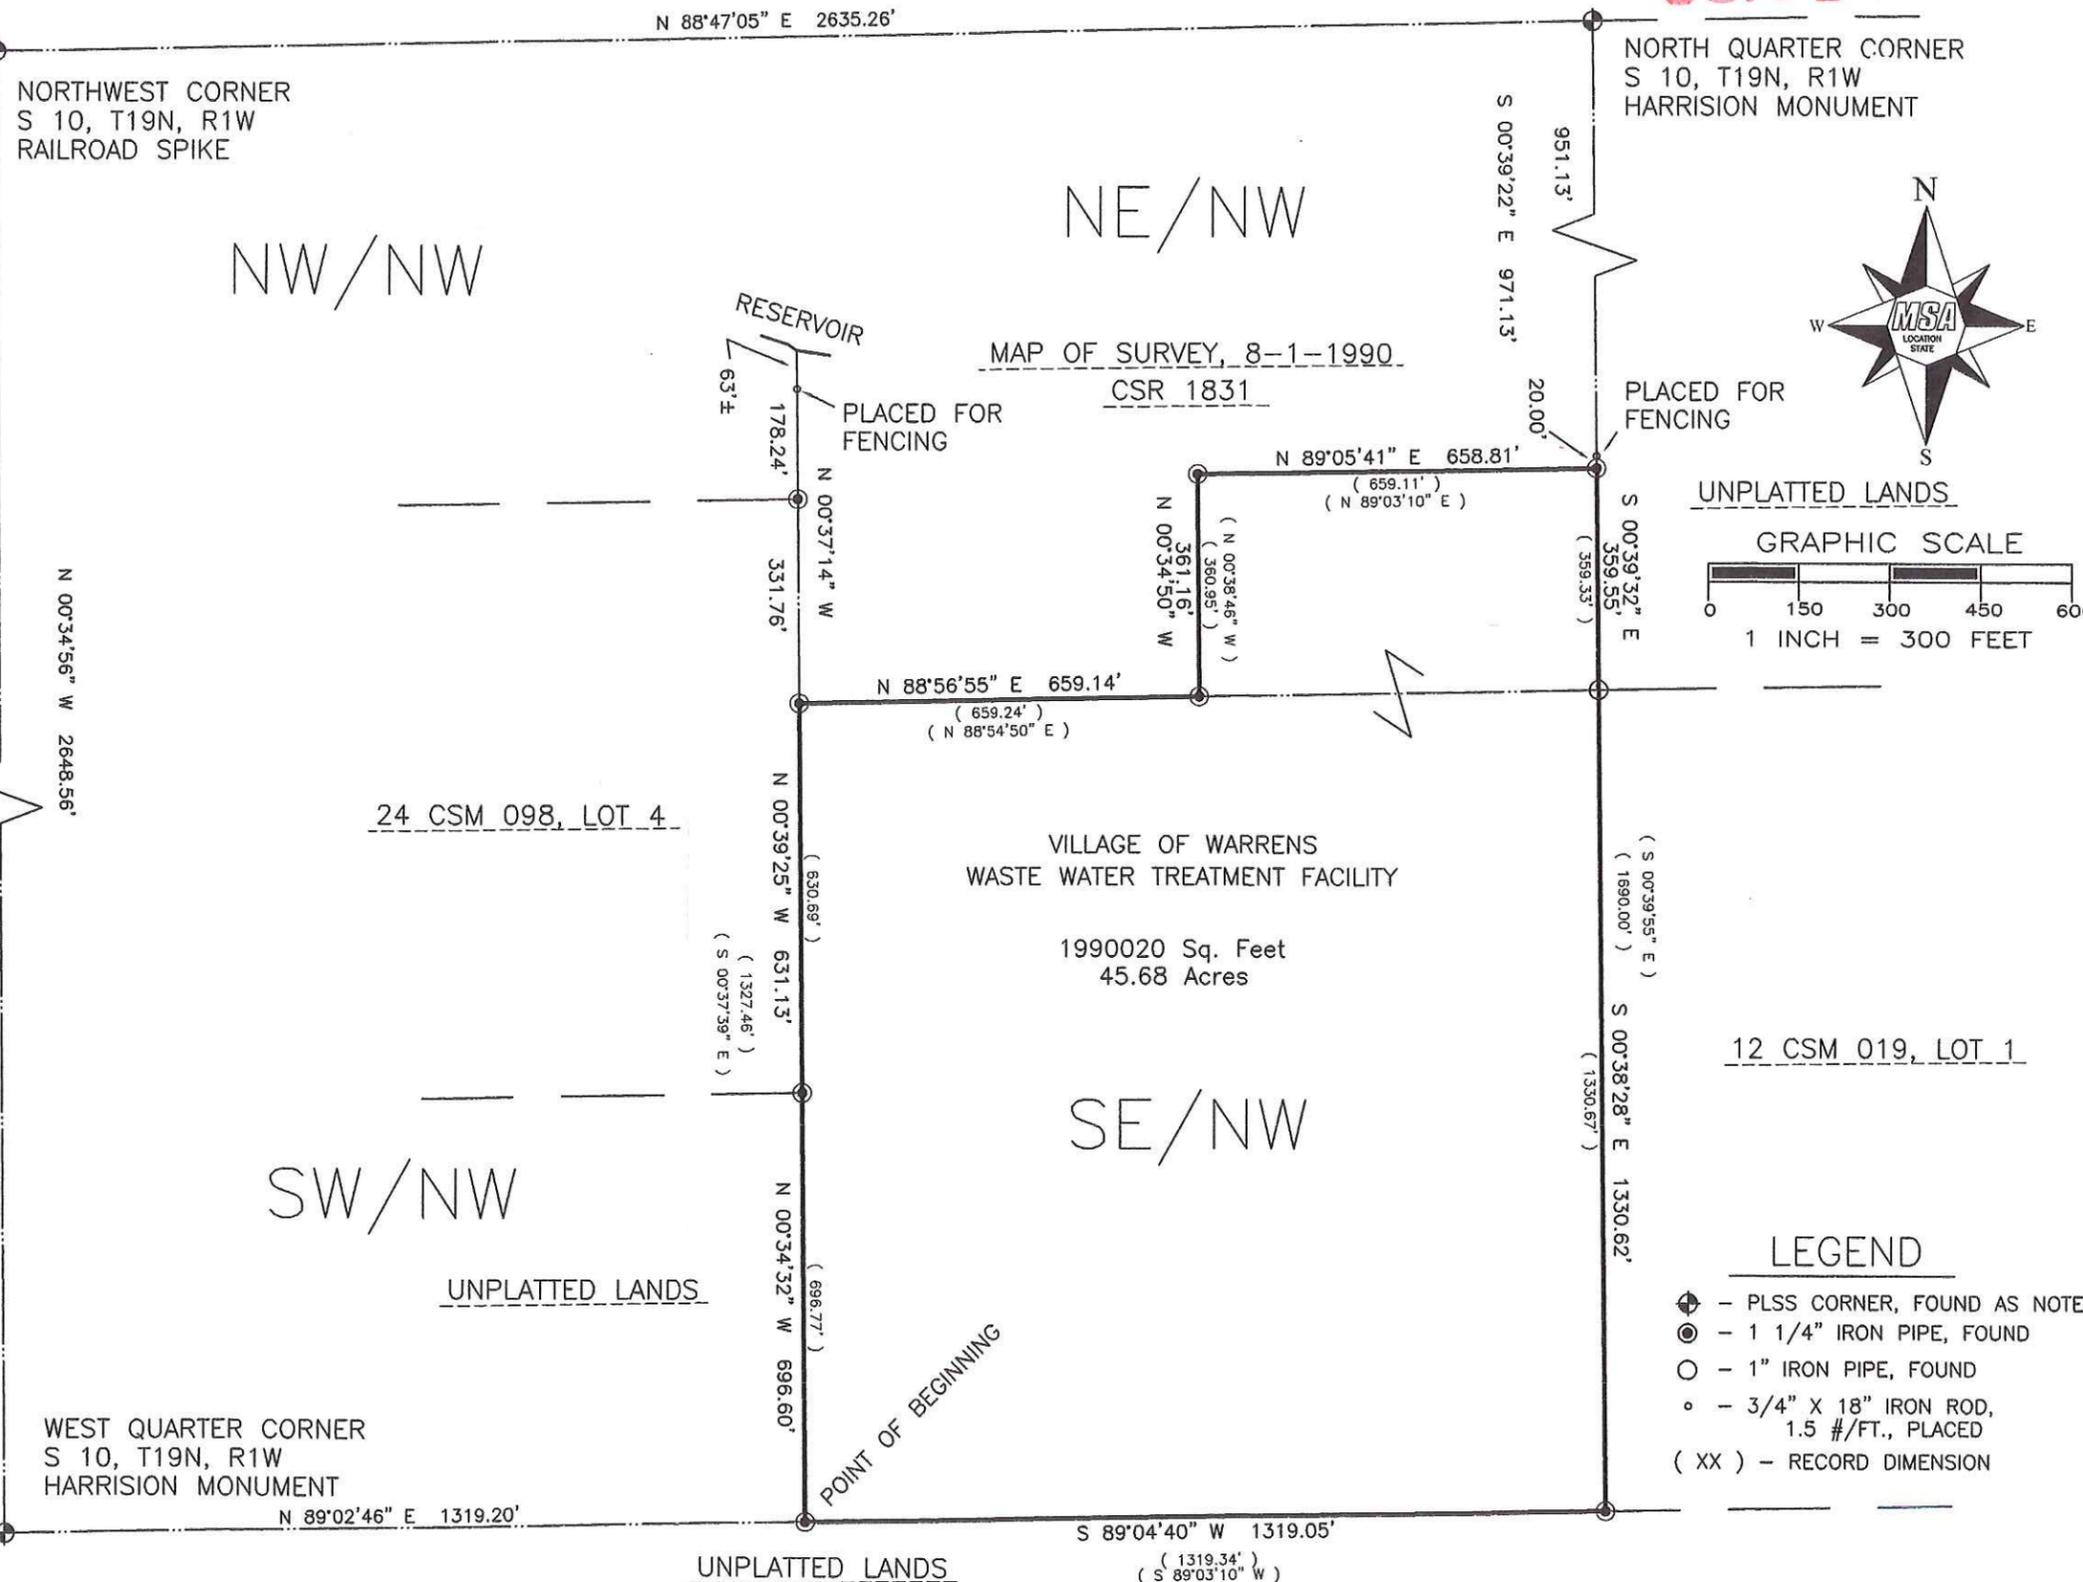

- LEGEND
- PLSS CORNER, FOUND AS NOTED
- 1 1/4" IRON PIPE, FOUND
- 1" IRON PIPE, FOUND
- 3/4" X 18" IRON ROD, 1.5 #/FT., PLACED
- (XX) - RECORD DIMENSION



TRANSPORTATION • MUNICIPAL DEVELOPMENT • ENVIRONMENTAL
P.O.Box 349 Friendship, WI 53934-0349
608-339-3808
© MSA Professional Services, Inc.

Table with survey metadata: Cadd File, Field Book, Page No., Drawn by, Checked by, Date, Scale.

PLAT OF SURVEY
:PREPARED FOR: VILLAGE OF WARRENS
PO BOX 97
WARRENS, WI 54666

Project No. R144042
Sheet 1 of 1