


SCALE: 1" = 200'

- = Set 3/4" x 18" Rd. Iron Bar
- = Existing 3/4" Rd. Iron Bar

The North line of the NE 1/4 of Sec. 29 is ASSUMED to bear S89°46'20"E

Ex. Broken Harrison Monument N 1/4 Corner Sec. 29

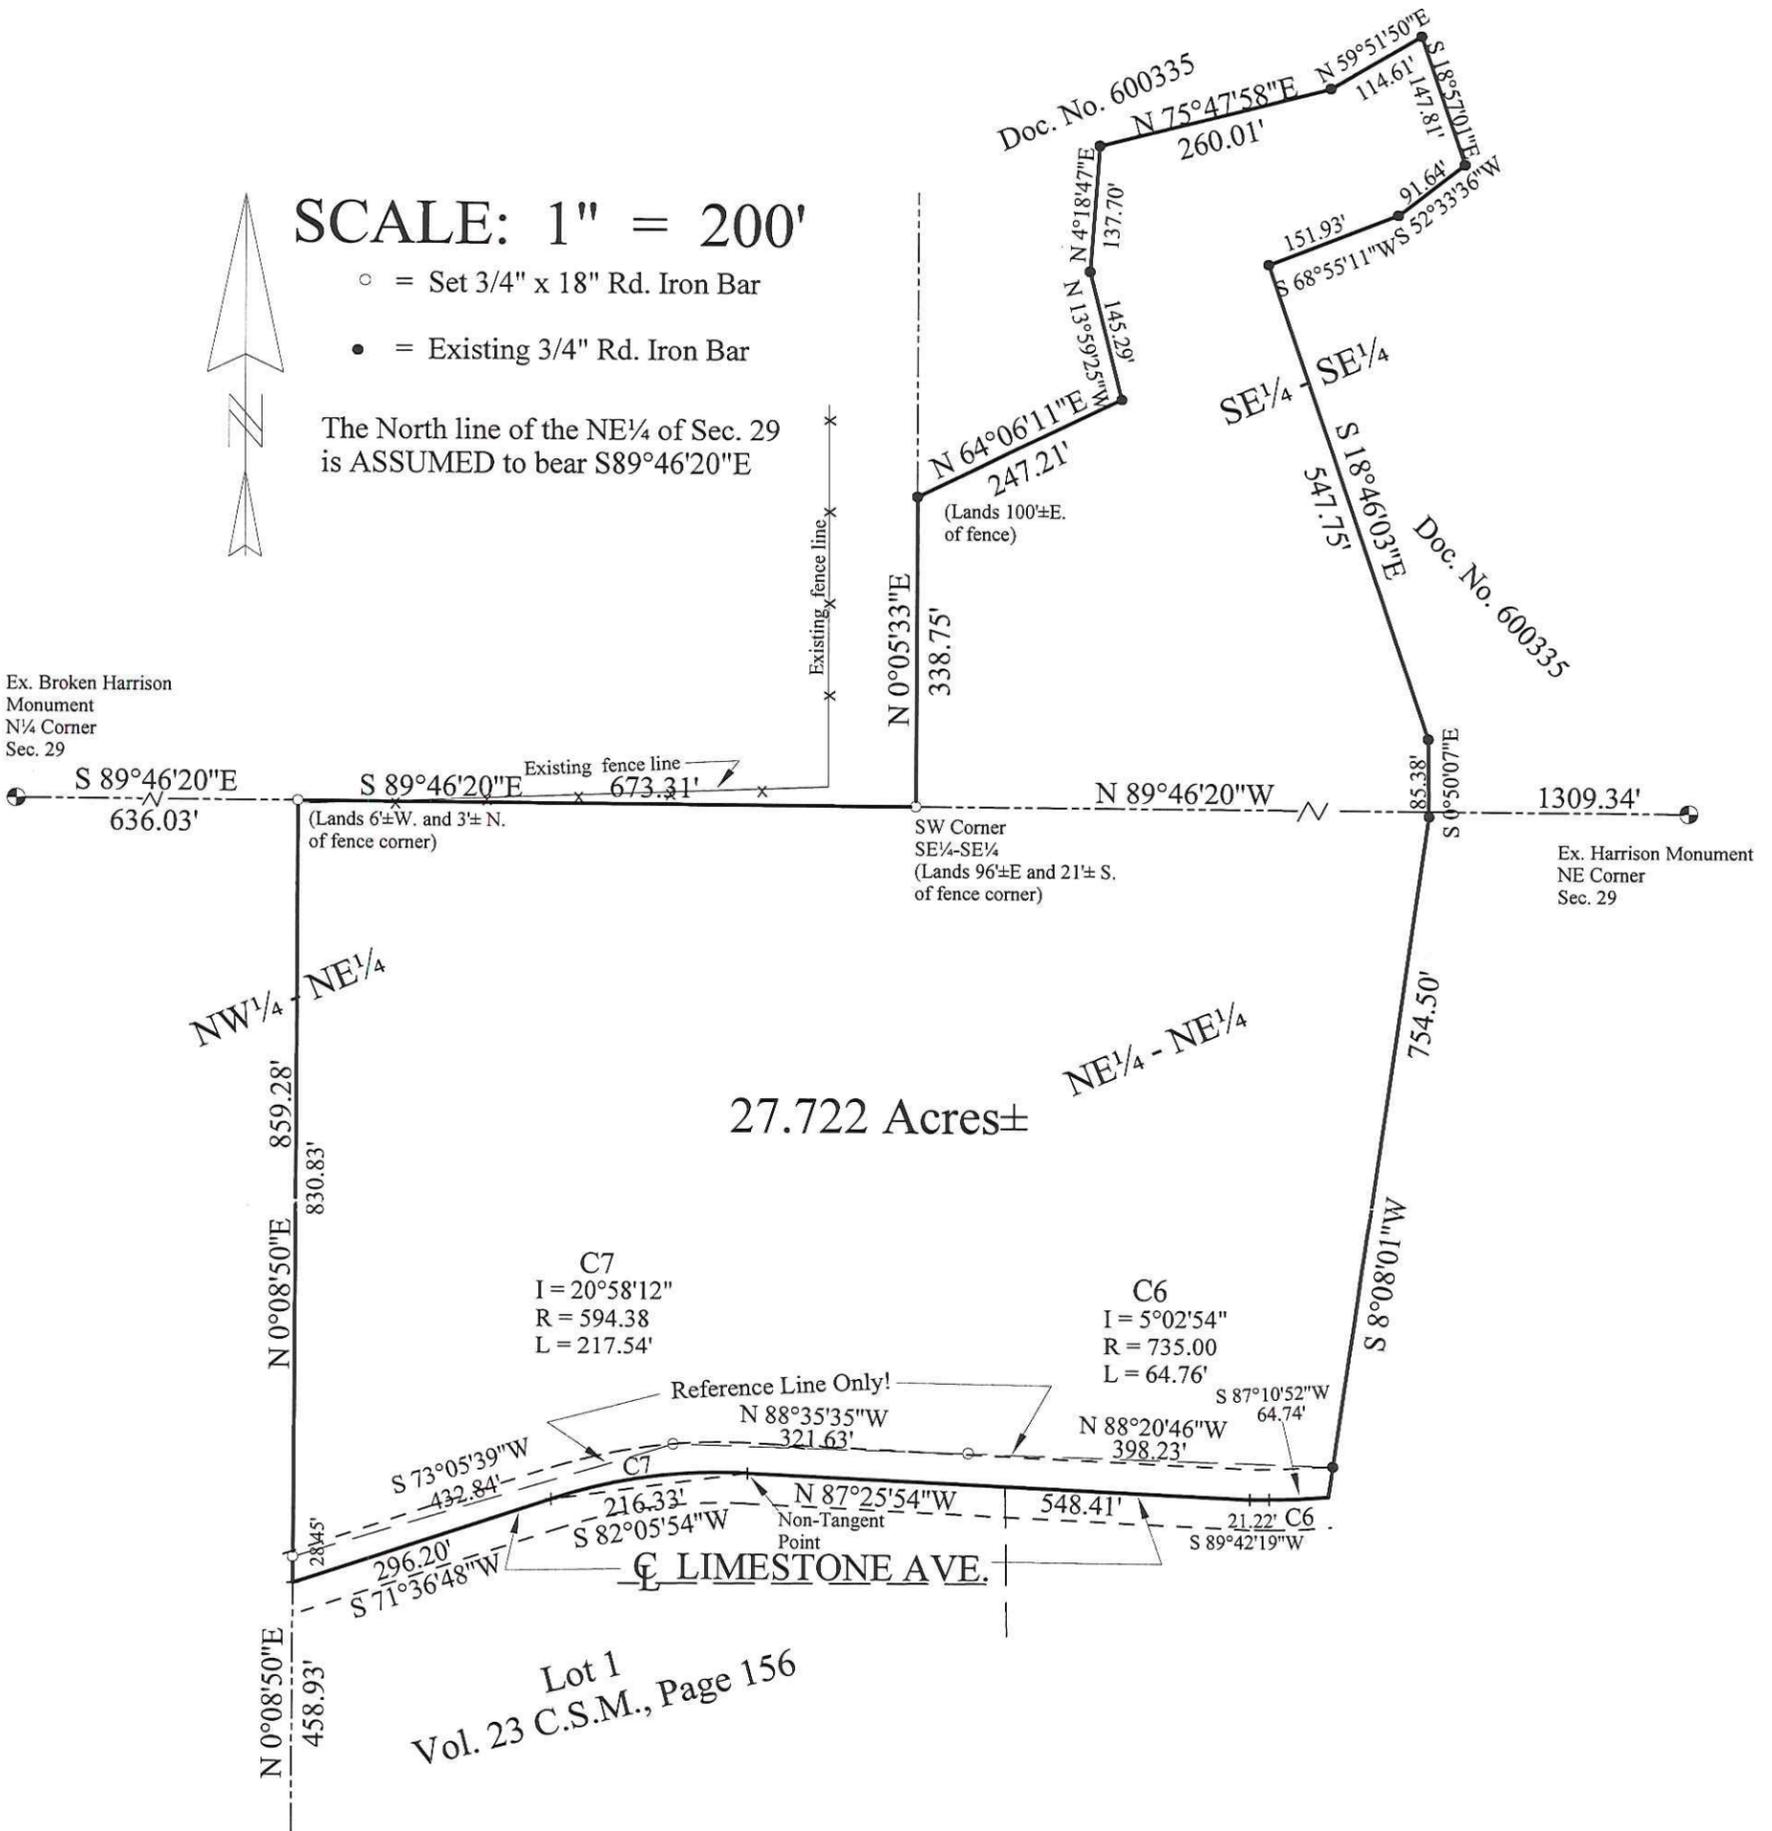

SURVEYOR'S CERTIFICATE

I, Garold A. Sime, do hereby certify that by the order and under the direction of David Martin, I have surveyed and mapped the property described and that the within map is a true and correct representation of the lands surveyed and that I have fully complied with the provisions of Chapter AE 7 of the Wisconsin Administrative Code to the best of my knowledge and belief.


*Garold A. Sime*  
 Garold A. Sime, Professional Land Surveyor S-1261  
 H. A. Sime & Associates  
 P. O. Box 50  
 Tomah, WI 54660  
 Phone: 608 372-5392  
 May 15, 2015



**PLAT OF SURVEY**  
 Located in the SE 1/4-SE 1/4, Section 20, NE 1/4-NE 1/4 and NW 1/4-NE 1/4,  
 Section 29, T16N-R1W, Town of Wilton, Monroe County, WI

DESCRIPTION - Western Parcel

A parcel of land located in the SE $\frac{1}{4}$ -SE $\frac{1}{4}$ , Section 20, NE $\frac{1}{4}$ -NE $\frac{1}{4}$  and NW $\frac{1}{4}$ -NE $\frac{1}{4}$ , Section 29, T16N-R1W, Town of Wilton, Monroe County, Wisconsin described as follows: Commencing at the N $\frac{1}{4}$  corner of said Section 29; thence S89°46'20"E along the north line of said NW $\frac{1}{4}$ -NE $\frac{1}{4}$ , a distance of 636.03 feet to the Northeast corner of the West 19 $\frac{1}{4}$  acres of said NW $\frac{1}{4}$ -NE $\frac{1}{4}$ , being the Point of Beginning; thence continuing S89°46'20"E, a distance of 673.31 feet to the Southwest corner of said SE $\frac{1}{4}$ -SE $\frac{1}{4}$ ; thence N0°05'33"E along the west line of said SE $\frac{1}{4}$ -SE $\frac{1}{4}$ , a distance of 338.75 feet to the southerly line of lands as described in Document Number 600335; thence N64°06'11"E along said lands, a distance of 247.21 feet; thence N13°59'25"W along said lands, a distance of 145.29 feet; thence N4°18'47"E along said lands, a distance of 137.70 feet; thence N75°47'58"E along said lands, a distance of 260.01 feet; thence N59°51'50"E along said lands, a distance of 114.61 feet; thence S18°57'01"E along said lands, a distance of 147.81 feet; thence S52°33'36"W along said lands, a distance of 91.64 feet; thence S68°55'11"W along said lands, a distance of 151.93 feet; thence S18°46'03"E along said lands, a distance of 547.75 feet; thence S0°50'07"E along said lands, a distance of 85.38 feet; thence S8°08'01"W along said lands, a distance of 754.50 feet to the centerline of Limestone Ave.; thence Westerly along said centerline, along a curve concave to the north, having a radius of 735.00 feet (the Long Chord of which bears S87°10'52"W, 64.74 feet) a distance of 64.76 feet; thence S89°42'19"W along said centerline, a distance of 21.22 feet; thence N87°25'54"W along said centerline and the north line of Lot 1 of Vol. 23 Certified Survey Maps, Page 156, a distance of 548.41 feet; thence Southwesterly along said line, along a curve concave to the southeast, having a radius of 594.38 feet (the Long Chord of which bears S82°05'54"W, 216.33 feet) a distance of 217.54 feet; thence S71°36'48"W along said centerline, a distance of 296.20 feet to the Northwest corner of said Lot 1; thence N0°08'50"E, a distance of 859.28 feet to the Point of Beginning. Containing 27.722 acres of land more or less. Subject to all easements, restrictions and right-of-ways of record.

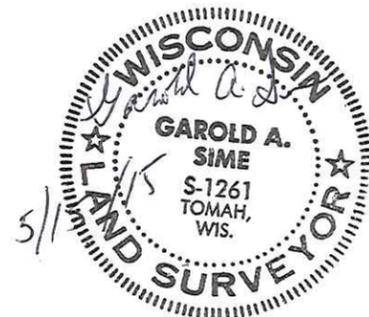

**PLAT OF SURVEY**  
 Located in the SE $\frac{1}{4}$ -SE $\frac{1}{4}$ , Section 20, NE $\frac{1}{4}$ -NE $\frac{1}{4}$  and NW $\frac{1}{4}$ -NE $\frac{1}{4}$ ,  
 Section 29, T16N-R1W, Town of Wilton, Monroe County, WI