

CSR 2443


FILED FEBRUARY 9, 2016

MAP OF SURVEY

The SE1/4-SE1/4 Sec. 7, S1/2-SW1/4 Sec. 8, N1/2-NW1/4 Sec. 17 and NE1/2-NE1/4-NE1/4 Sec. 18, all in T19N, R3W, Town of New Lyme, Monroe County, Wisconsin, for Joe Blinston

BEARINGS in this survey are based on the north line of the SE1/4 of Sec. 7, which is assumed to bear N 87°44'12"E.

This survey is a correction of a survey done for Joe Blinston in 1977. See Comments

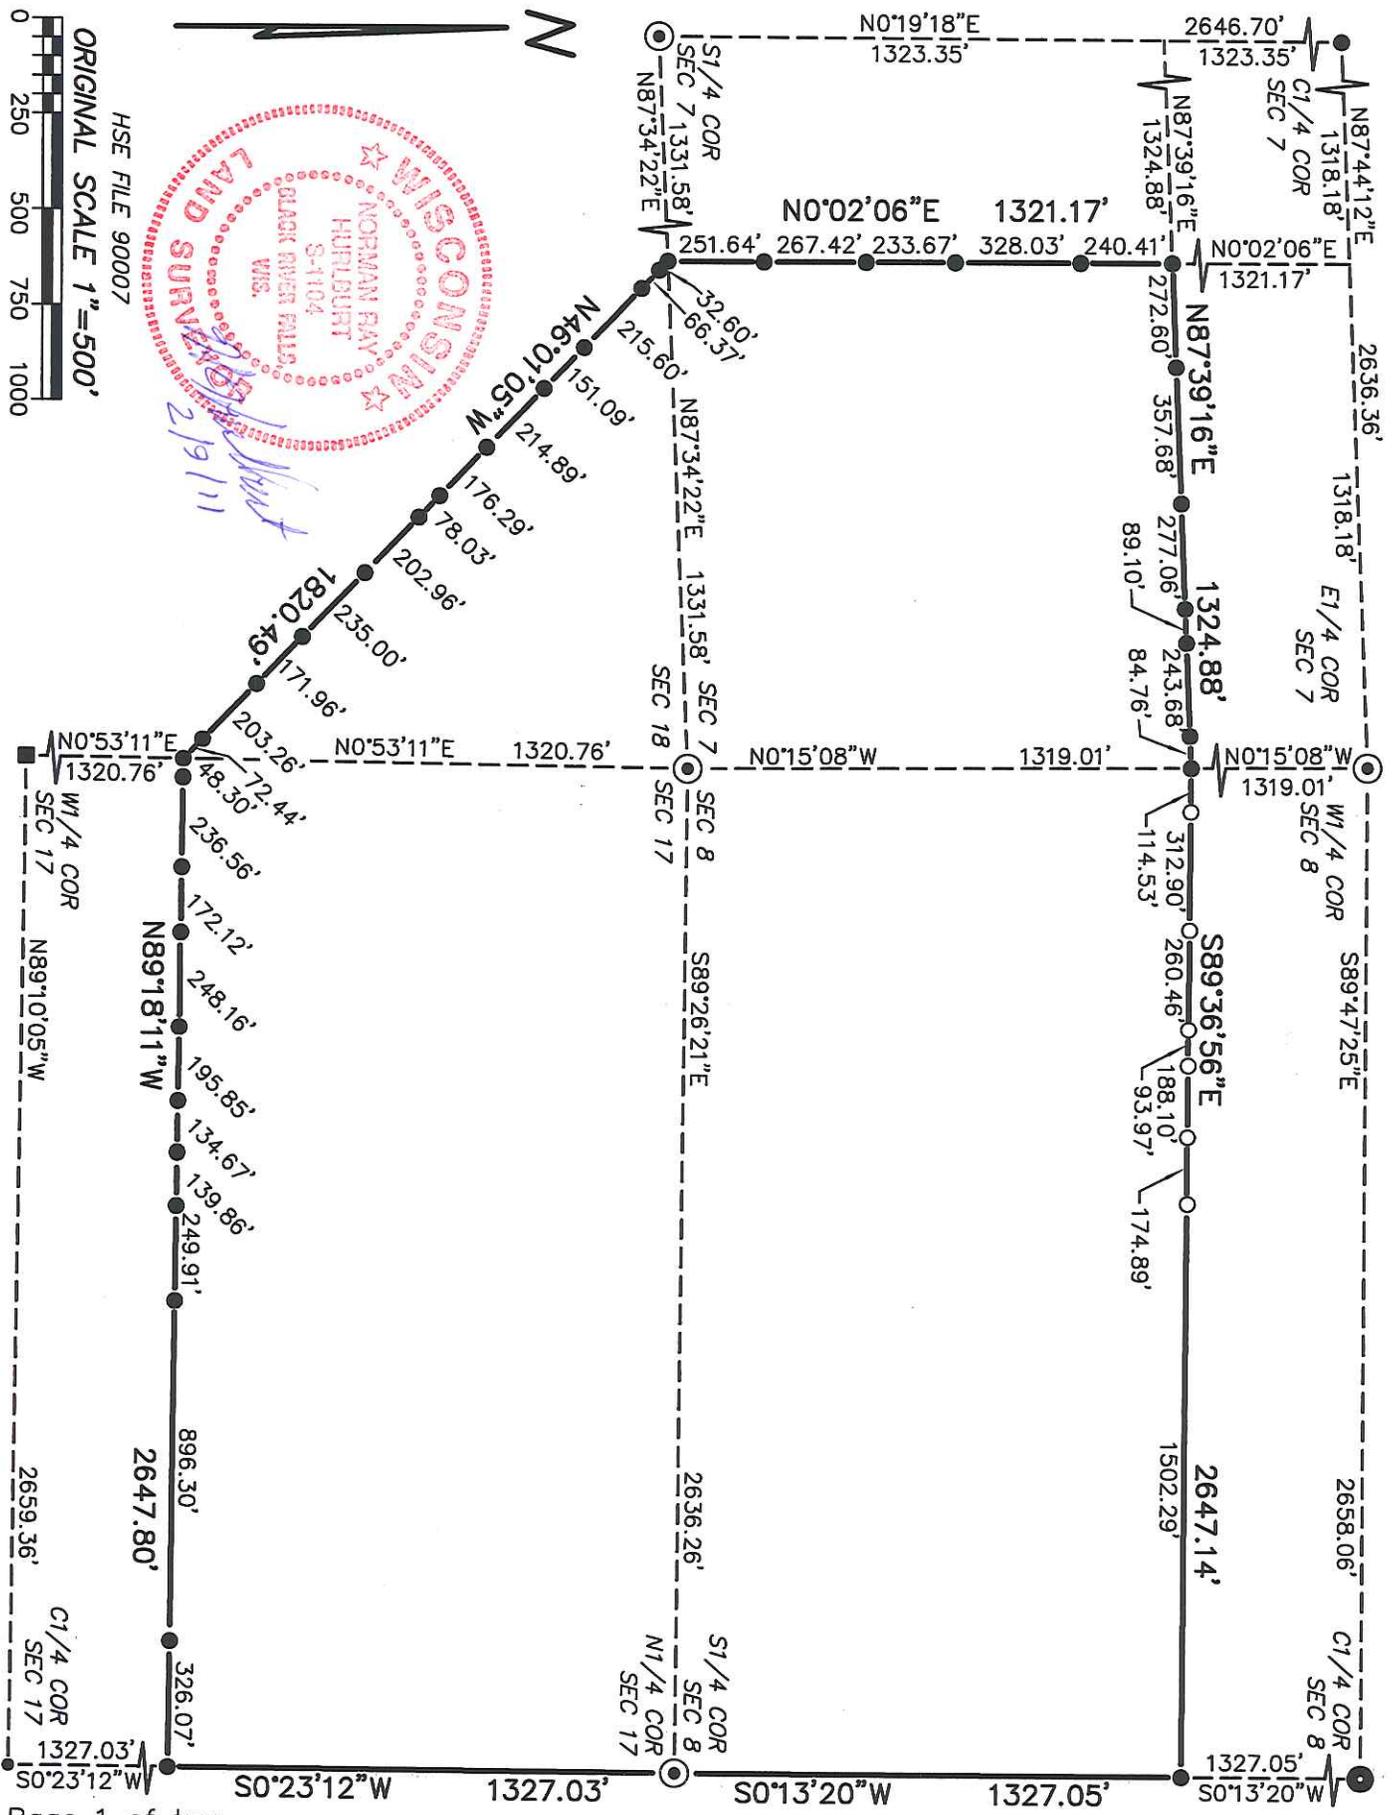

LEGEND

- ⊙ - Existing Harrison Cast Iron Monument
- - Existing Stone Monument with cross on top
- - Existing 1-1/4" Iron Bar
- - Existing 3/4" Iron Bar
- - Existing 1-1/4" OD Iron Pipe set in 1995 survey for Joe Blinston, except CS1/16 corner of Sec. 8, which was set by Gary L. Dechant in 2009.
- - Reset 1-1/4" OD x 24" Iron Pipe, 1.68 lb/ft, with identification plug. See Comments

COMMENTS

When I did this survey in 1995, I found what I thought was the iron bar at the C1/4 corner of Sec. 8 and proceeded with the survey. In the summer of 2009, Gary Dechant did some work in the NW1/4-SE1/4 Sec. 8, and discovered that, instead of the iron bar, I had used a railroad spike that had been set as a traverse point before the bar was set. That railroad spike is S 22°42'20"W 8.82 feet from the bar at the corner. Mr. Dechant set a pipe at the correct CS1/16 corner, and soon after, I reset the pipes along the north line of the S1/2 of the SW1/4. These are the only monumented points that were effected by the error.

I have redrawn the entire boundary that was surveyed in 1995 and have shown all of the monuments set at that time, but only the points that needed revision were re-visited in this revised survey.

SURVEYOR'S CERTIFICATE

I, Norman R. Hurlburt, Registered Land Surveyor, hereby certify that, by the order and under the direction of Joe Blinston, I have surveyed and mapped the Southeast quarter of the Southeast quarter of Section 7, the South half of the Southwest quarter of Section 8, the North half of the Northwest quarter of Section 17, and the Northeast half of the Northeast quarter of the Northeast quarter of Section 18, all in Township 19 North of Range 3 West, Town of New Lyme, Monroe County, Wisconsin, also described as follows:

Beginning at the Northeast corner of the aforesaid North half of the Northwest quarter of Section 17; thence South 0°23'12" West 1327.03 feet, to the Southeast corner thereof; thence North 89°18'11" West 2647.80 feet, to the Southwest corner thereof; thence North 46°01'05" West 1820.49 feet, to the Southwest corner of the aforesaid Southeast quarter of the Southeast quarter of Section 7; thence North 0°02'06" East 1321.17 feet, to the Northwest corner thereof; thence North 87°39'16" East 1324.88 feet, to the Northeast corner thereof; thence South 89°36'56" East 2647.14 feet, to the Northeast corner of the aforesaid South half of the Southwest quarter of Section 8; thence South 0°18'20" West 1327.05 feet, to the point of beginning.

I further certify that this Map of Survey is a true and correct representation of the land surveyed, and that I have complied with the provisions of Chapter AE-7 of Wisconsin Administrative Code, to the best of my knowledge and belief.

Dated this 9TH day of FEB, 2011



 Norman R. Hurlburt S-1104
 Hurlburt Surveying & Engineering, Inc.
 W12679 County Road P
 Black River Falls, Wisconsin 54615

