


MAP OF SURVEY

A part of the NE1/4-NE1/4 Sec. 6, T19N, R4W, Town of Little Falls, Monroe County, Wisconsin, for Da Land, LLC

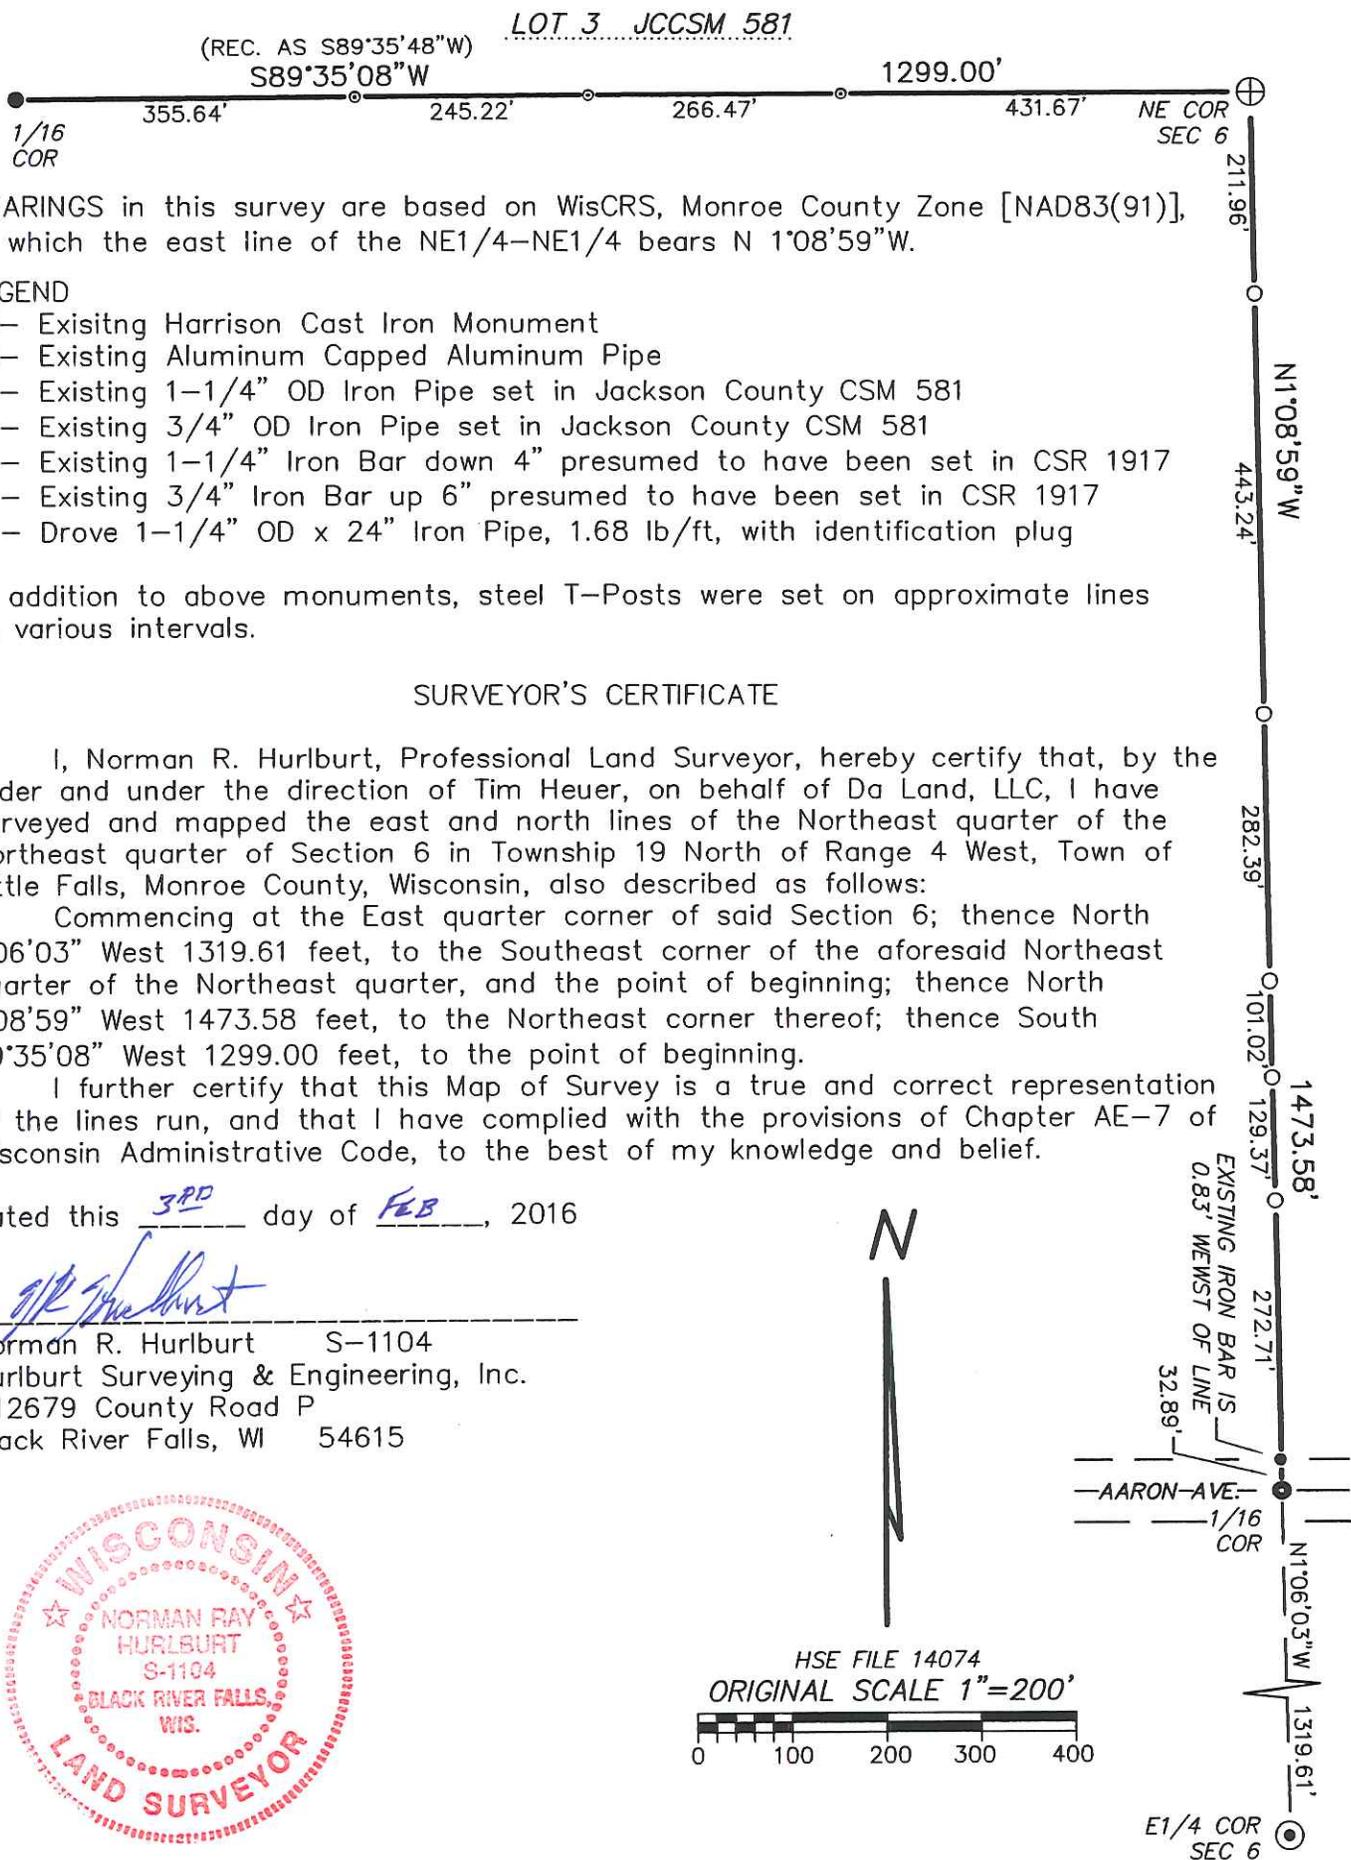

BEARINGS in this survey are based on WisCRS, Monroe County Zone [NAD83(91)], in which the east line of the NE1/4-NE1/4 bears N 1°08'59"W.

LEGEND

- ⊙ - Existing Harrison Cast Iron Monument
- ⊕ - Existing Aluminum Capped Aluminum Pipe
- - Existing 1-1/4" OD Iron Pipe set in Jackson County CSM 581
- - Existing 3/4" OD Iron Pipe set in Jackson County CSM 581
- - Existing 1-1/4" Iron Bar down 4" presumed to have been set in CSR 1917
- - Existing 3/4" Iron Bar up 6" presumed to have been set in CSR 1917
- - Drove 1-1/4" OD x 24" Iron Pipe, 1.68 lb/ft, with identification plug

In addition to above monuments, steel T-Posts were set on approximate lines at various intervals.

SURVEYOR'S CERTIFICATE

I, Norman R. Hurlburt, Professional Land Surveyor, hereby certify that, by the order and under the direction of Tim Heuer, on behalf of Da Land, LLC, I have surveyed and mapped the east and north lines of the Northeast quarter of the Northeast quarter of Section 6 in Township 19 North of Range 4 West, Town of Little Falls, Monroe County, Wisconsin, also described as follows:

Commencing at the East quarter corner of said Section 6; thence North 1°06'03" West 1319.61 feet, to the Southeast corner of the aforesaid Northeast quarter of the Northeast quarter, and the point of beginning; thence North 1°08'59" West 1473.58 feet, to the Northeast corner thereof; thence South 89°35'08" West 1299.00 feet, to the point of beginning.

I further certify that this Map of Survey is a true and correct representation of the lines run, and that I have complied with the provisions of Chapter AE-7 of Wisconsin Administrative Code, to the best of my knowledge and belief.

Dated this 3RD day of FEB, 2016

Norman R. Hurlburt
 Norman R. Hurlburt S-1104
 Hurlburt Surveying & Engineering, Inc.
 W12679 County Road P
 Black River Falls, WI 54615

