



# MAP OF SURVEY

Of part of the Northeast 1/4 of the Northeast 1/4,  
 Section 12, T19N, R4W, Town of Little Falls,  
 Monroe County, Wisconsin.

UNPLATTED LANDS BY OTHERS

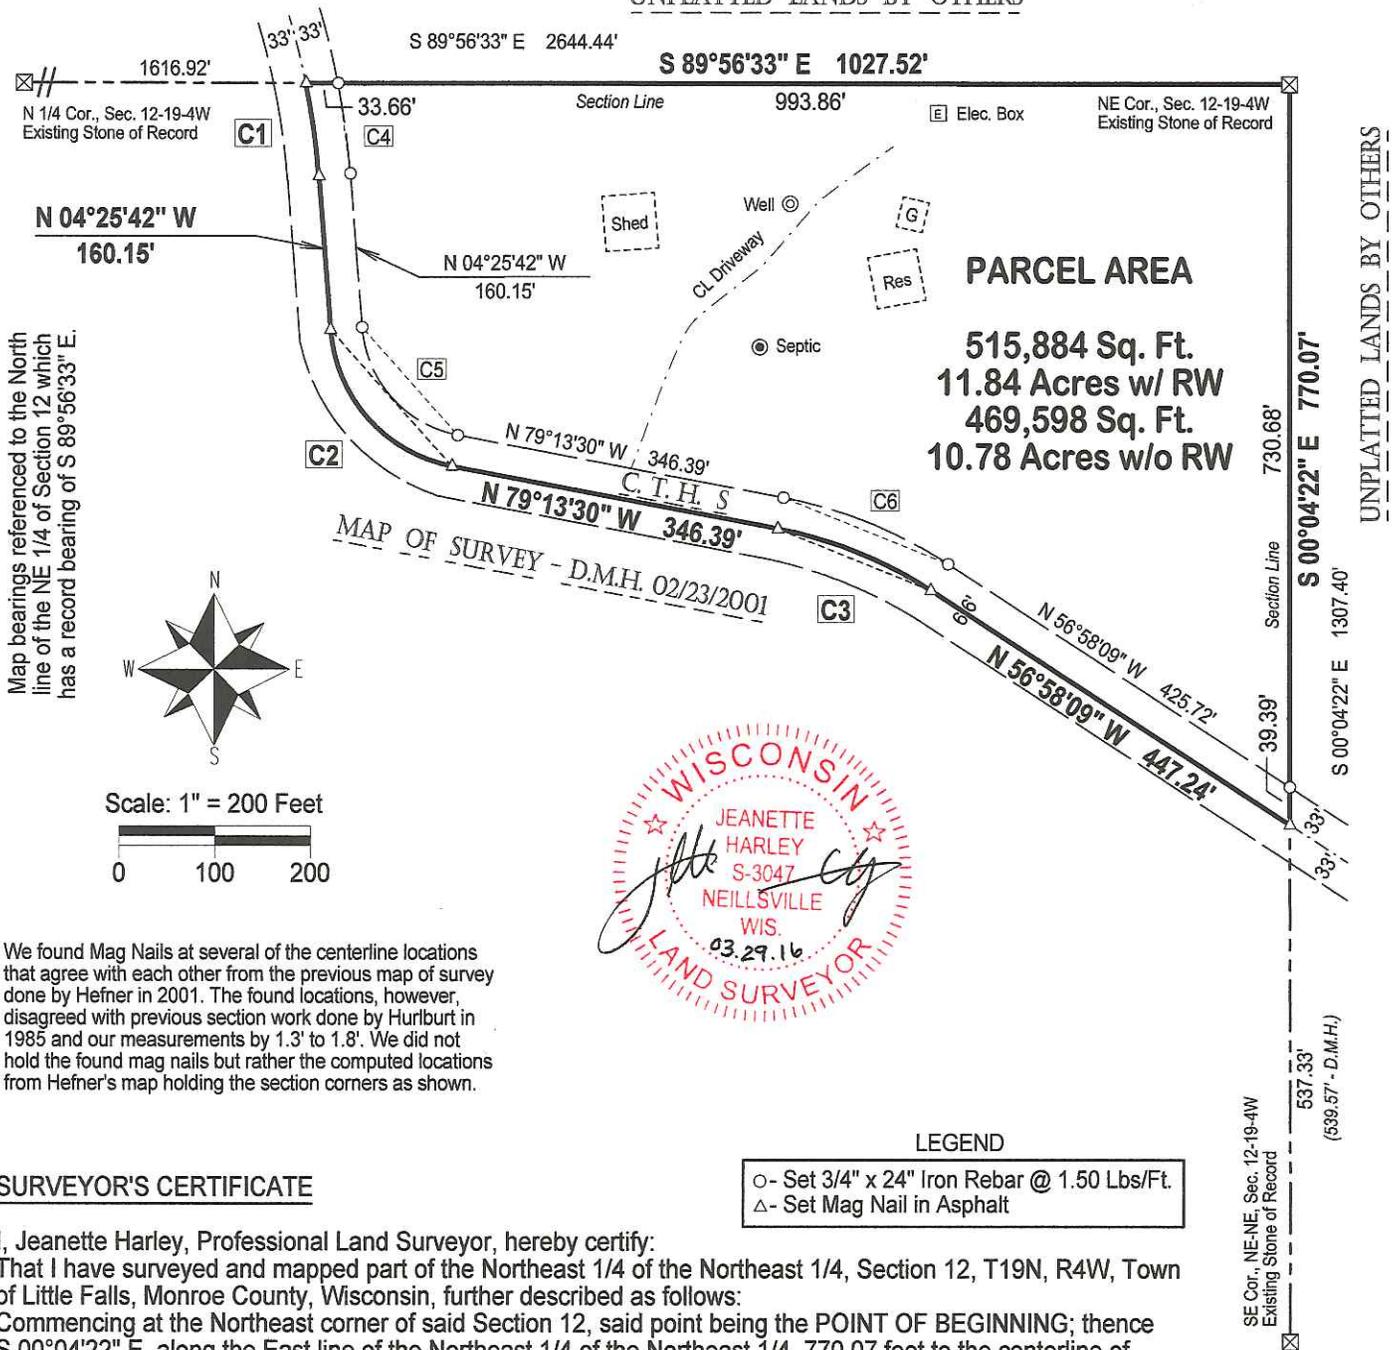

Map bearings referenced to the North line of the NE 1/4 of Section 12 which has a record bearing of S 89°56'33" E.

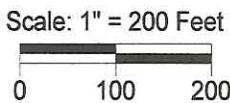

We found Mag Nails at several of the centerline locations that agree with each other from the previous map of survey done by Hefner in 2001. The found locations, however, disagreed with previous section work done by Hurlburt in 1985 and our measurements by 1.3' to 1.8'. We did not hold the found mag nails but rather the computed locations from Hefner's map holding the section corners as shown.

### LEGEND

- - Set 3/4" x 24" Iron Rebar @ 1.50 Lbs/Ft.
- △ - Set Mag Nail in Asphalt

### SURVEYOR'S CERTIFICATE

I, Jeanette Harley, Professional Land Surveyor, hereby certify:  
 That I have surveyed and mapped part of the Northeast 1/4 of the Northeast 1/4, Section 12, T19N, R4W, Town of Little Falls, Monroe County, Wisconsin, further described as follows:  
 Commencing at the Northeast corner of said Section 12, said point being the POINT OF BEGINNING; thence S 00°04'22" E, along the East line of the Northeast 1/4 of the Northeast 1/4, 770.07 feet to the centerline of County Truck Highway S; thence N 56°58'09" W, along said centerline, 447.24 feet; thence 173.78 feet, along said centerline, being the arc of a curve, concave southwesterly, having a radius of 447.38 feet, whose chord bears N 68°05'50" W, 172.69 feet; thence N 79°13'30" W, along said centerline, 346.39 feet; thence 204.90 feet, along said centerline, being the arc of a curve, concave northeasterly, having a radius of 156.96 feet, whose chord bears N 41°49'36" W, 190.66 feet; thence N 04°25'42" W, along said centerline, 160.15 feet; thence 97.40 feet, along said centerline, being the arc of a curve, concave westerly, having a radius of 784.50 feet, whose chord bears N 07°59'06" W, 97.33 feet to the North line of said forty; thence S 89°56'33" E, along the North line of said forty, 1027.52 feet to the POINT OF BEGINNING. Parcel contains 515,884 square feet or 11.84 acres. Parcel subject to road right-of-way usage and any other easements of record. That I have made this survey and map by the direction of Gordon and Alma Dace, owners of said lands. That said map is a correct and accurate representation of the exterior boundaries of the lands surveyed to the best of my knowledge and belief. That I have fully complied with the provisions of Chapter A E-7 of the Wisconsin Administrative Code in surveying and mapping the same.

*J. Harley* 03.29.16  
 JEANNETTE HARLEY, P.L.S. 3047

This instrument drafted by Jeanette Harley  
 TruMark Surveying, LLC., 202 E. 5th St.  
 Neillsville, WI 54456 (715-819-1064)

CURVE TABLE								
Id	Delta	Radius	Arc Length	Tangent	Chord	Ch Bear	PC Tang Bearing	PT Tang Bearing
C1	07°06'48"	784.50'	97.40'	48.76'	97.33'	N 07°59'06" W	N 04°25'42" W	N 11°32'30" W
C2	74°47'48"	156.96'	204.90'	120.00'	190.66'	N 41°49'36" W	N 79°13'30" W	N 04°25'42" W
C3	22°15'22"	447.38'	173.78'	88.00'	172.69'	N 68°05'50" W	N 56°58'09" W	N 79°13'30" W
C4	06°38'20"	817.50'	94.73'	47.42'	94.67'	N 07°44'53" W	N 04°25'42" W	N 11°04'03" W
C5	74°47'48"	123.96'	161.82'	94.77'	150.57'	N 41°49'36" W	N 79°13'30" W	N 04°25'42" W
C6	22°15'22"	480.38'	186.60'	94.49'	185.43'	N 68°05'50" W	N 56°58'09" W	N 79°13'30" W