


CSR 2485

FILED August 23, 2016

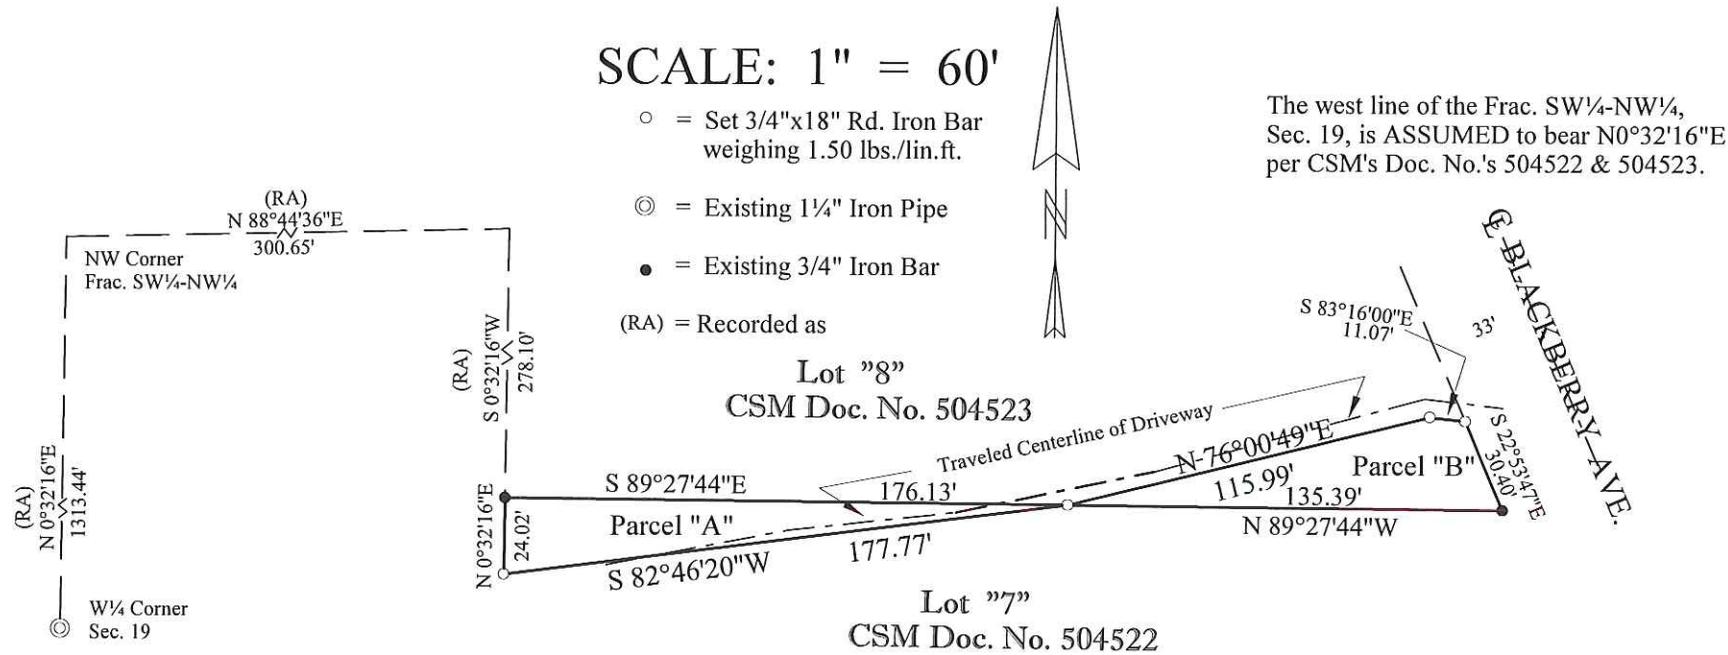

**DESCRIPTION - Parcel "A" (Seflow to Johnson)**

A parcel located in Lot 7 of Certified Survey Document Number 504522, being part of the Frac. SW¼-NW¼, Section 19, T19N-R1W, Town of Lincoln, Monroe County, Wisconsin described as follows: Beginning at the Northwest corner of said Lot 7; thence S89°27'44"E along the north line of said Lot 7, a distance of 176.13 feet; thence S82°46'20"W, a distance of 177.77 feet to the west line of said Lot 7; thence N0°32'16"E, a distance of 24.02 feet to the Point of Beginning. Containing 0.049 acres of land more or less.

**DESCRIPTION - Parcel "B" (Johnson to Seflow)**

A parcel located in Lot 8 of Certified Survey Document Number 504523, being part of the Frac. SW¼-NW¼, Section 19, T19N-R1W, Town of Lincoln, Monroe County, Wisconsin described as follows: Commencing at the Southwest corner of said Lot 8; thence S89°27'44"E along the south line of said Lot 8, a distance of 176.13 feet, being the Point of Beginning; thence N76°00'49"E, a distance of 115.99 feet; thence S83°16'00"E, a distance of 11.07 feet to a point on the east line of said Lot 8; thence S22°53'47"E, a distance of 30.40 feet to the Southeast corner of said Lot 8; thence N89°27'44"W, a distance of 135.39 feet to the Point of Beginning. Containing 0.049 acres of land more or less.

**SURVEYOR'S CERTIFICATE**

I, Garold A. Sime, do hereby certify that by the order and under the direction of Vera Seflow and Merle Johnson, I have surveyed and mapped the property shown hereon and that the within map is a true and correct representation of the exterior boundaries of the land surveyed and that I have fully complied with the provisions of Chapter AE - 7 of the Wisconsin Administrative Code to the best of my knowledge and belief.

*Garold A. Sime*

GAROLD A. SIME, PROFESSIONAL LAND SURVEYOR S-1261  
H. A. SIME & ASSOCIATES  
P. O. BOX 50  
TOMAH, WISCONSIN 54660  
July 20, 2016

**PLAT OF SURVEY**

Located in Lot 7 of Certified Survey Doc. No. 504522 and Lot 8 of Certified Survey Map, Doc. No. 504523 being part of the Frac. SW¼-NW¼, Section 19, T19N-R1W, Town of Lincoln, Monroe County, Wisconsin