

EXHIBIT "A"
EASEMENT SURVEY FOR WISCONSIN GAS LLC
 LOCATED IN LOT 1 OF VOL. 3 CSM P.305 AND BEING LOCATED IN
 THE S1/2 OF THE FRACTIONAL SW1/4 OF SECTION 18, T19N-R1W
 TOWN OF LINCOLN, MONROE COUNTY, WISCONSIN.




GRANTEE
 WISCONSIN GAS LLC
 D/B/A/ WE ENERGIES
 231 W. MICHIGAN ST.
 MILWAUKEE, WI 53203

GRANTOR
 GERALD M. AND MERRYLIN PEDERSEN
 3845 US HWY 12
 WARRENS, WI 54666
 PARCEL NO. 024-00429-0000

BASIS OF BEARINGS
 BEARINGS ARE BASED ON THE
 MONROE COUNTY COORDINATE
 SYSTEM

CSR 2520

FILED JANUARY 31, 2017

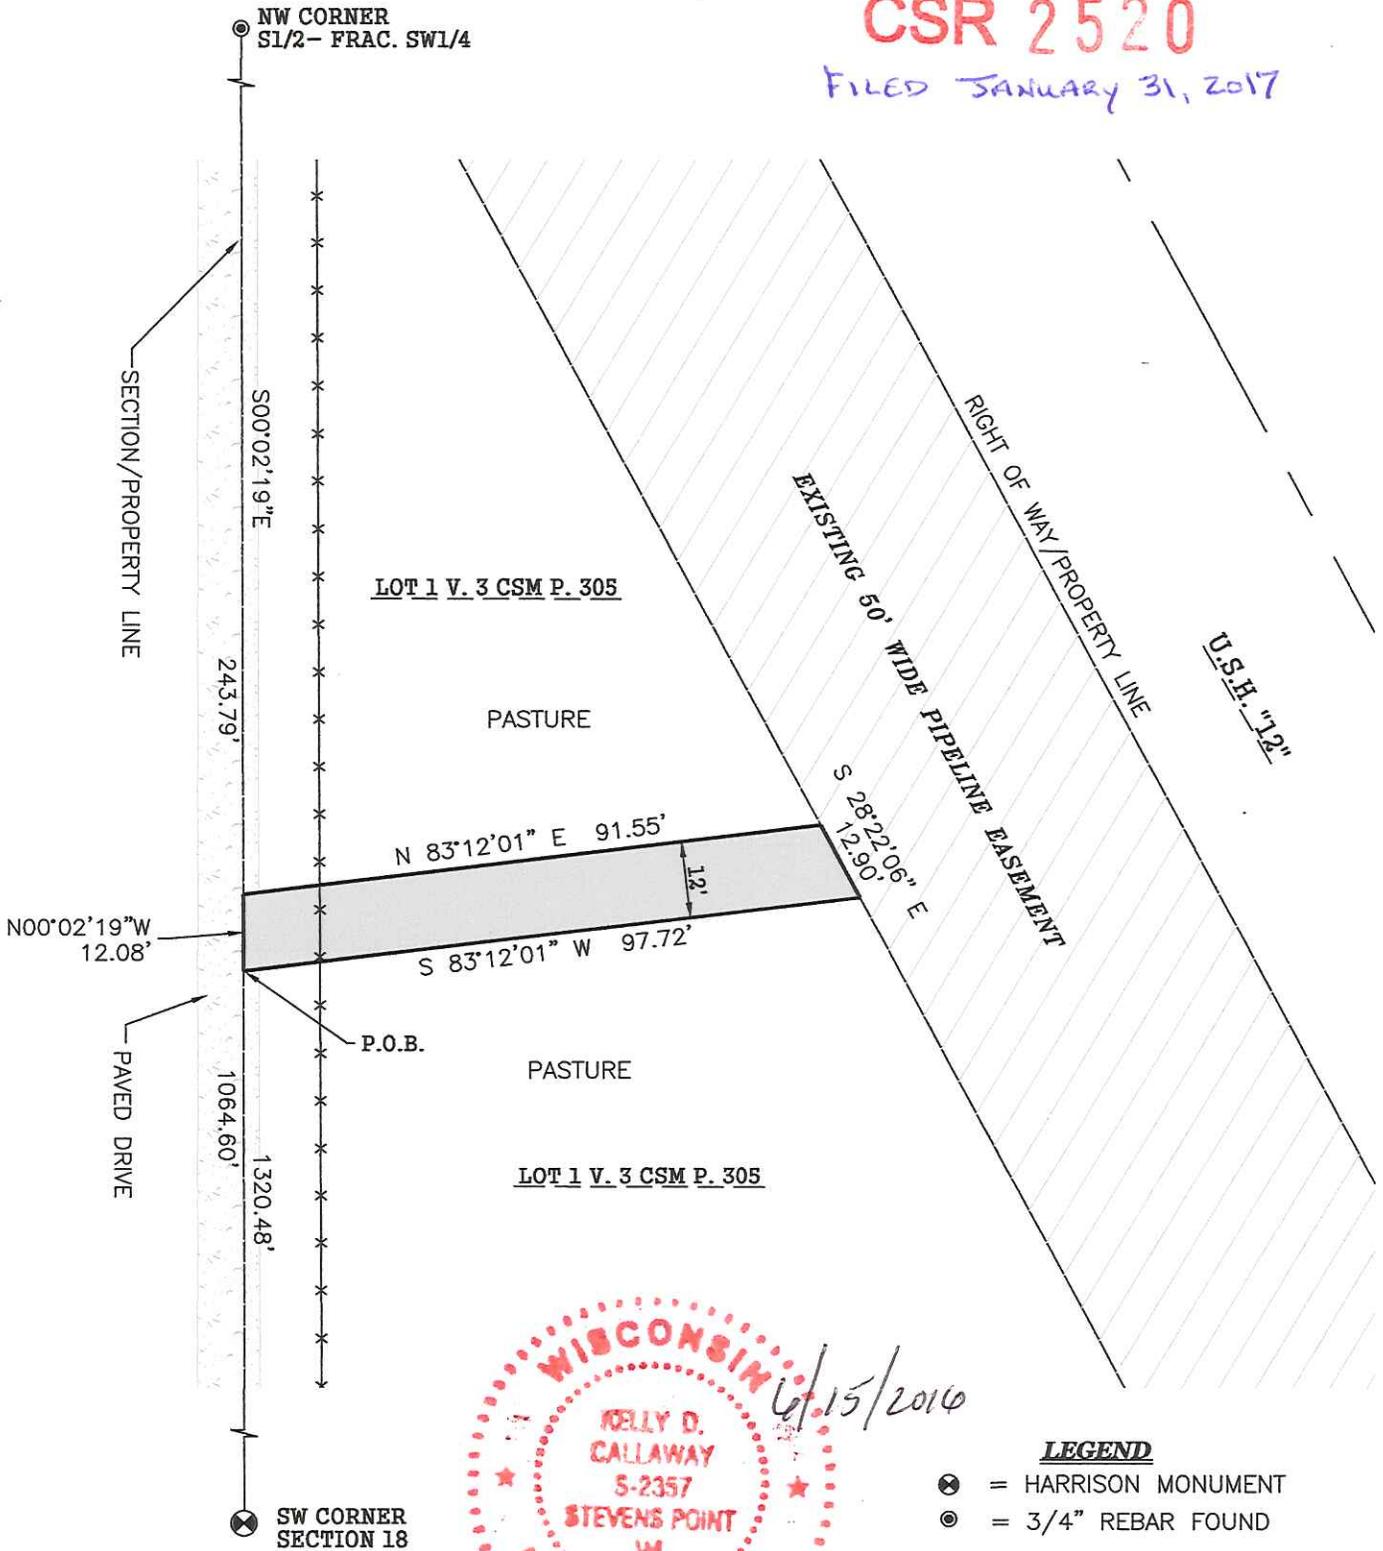

WISCONSIN
 KELLY D. CALLAWAY
 S-2357
 STEVENS POINT WI
 LAND SURVEYOR
 6/15/2016

- LEGEND**
- ⊗ = HARRISON MONUMENT
 - ⊙ = 3/4" REBAR FOUND
 - ▬ = 12' PIPELINE EASEMENT
 - ▨ = EXISTING PIPELINE EASEMENT
 - ▨ = PAVED DRIVE

SCALE 1" = 30'



CALLAWAY LAND SURVEYING
 340 SECOND ST. NORTH
 STEVENS POINT, WI 54481

OFFICE 715-345-6962 MOBILE 715-347-LAND
 EMAIL kelly@callawaylandsurveying.com

JOB NO.: 16-080
 SHEET 1 OF 1