



CSR 2523

# PLAT OF SURVEY

LOT 1 OF CERTIFIED SURVEY MAP VOLUME 25, PAGE 43, LOCATED IN THE NW-NE OF SECTION 32, T18N, R4W, TOWN OF SPARTA, MONROE COUNTY, WISCONSIN.

CSR 2523

FILED FEB 7, 2017

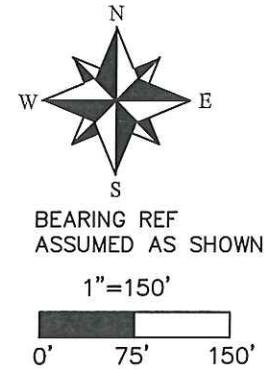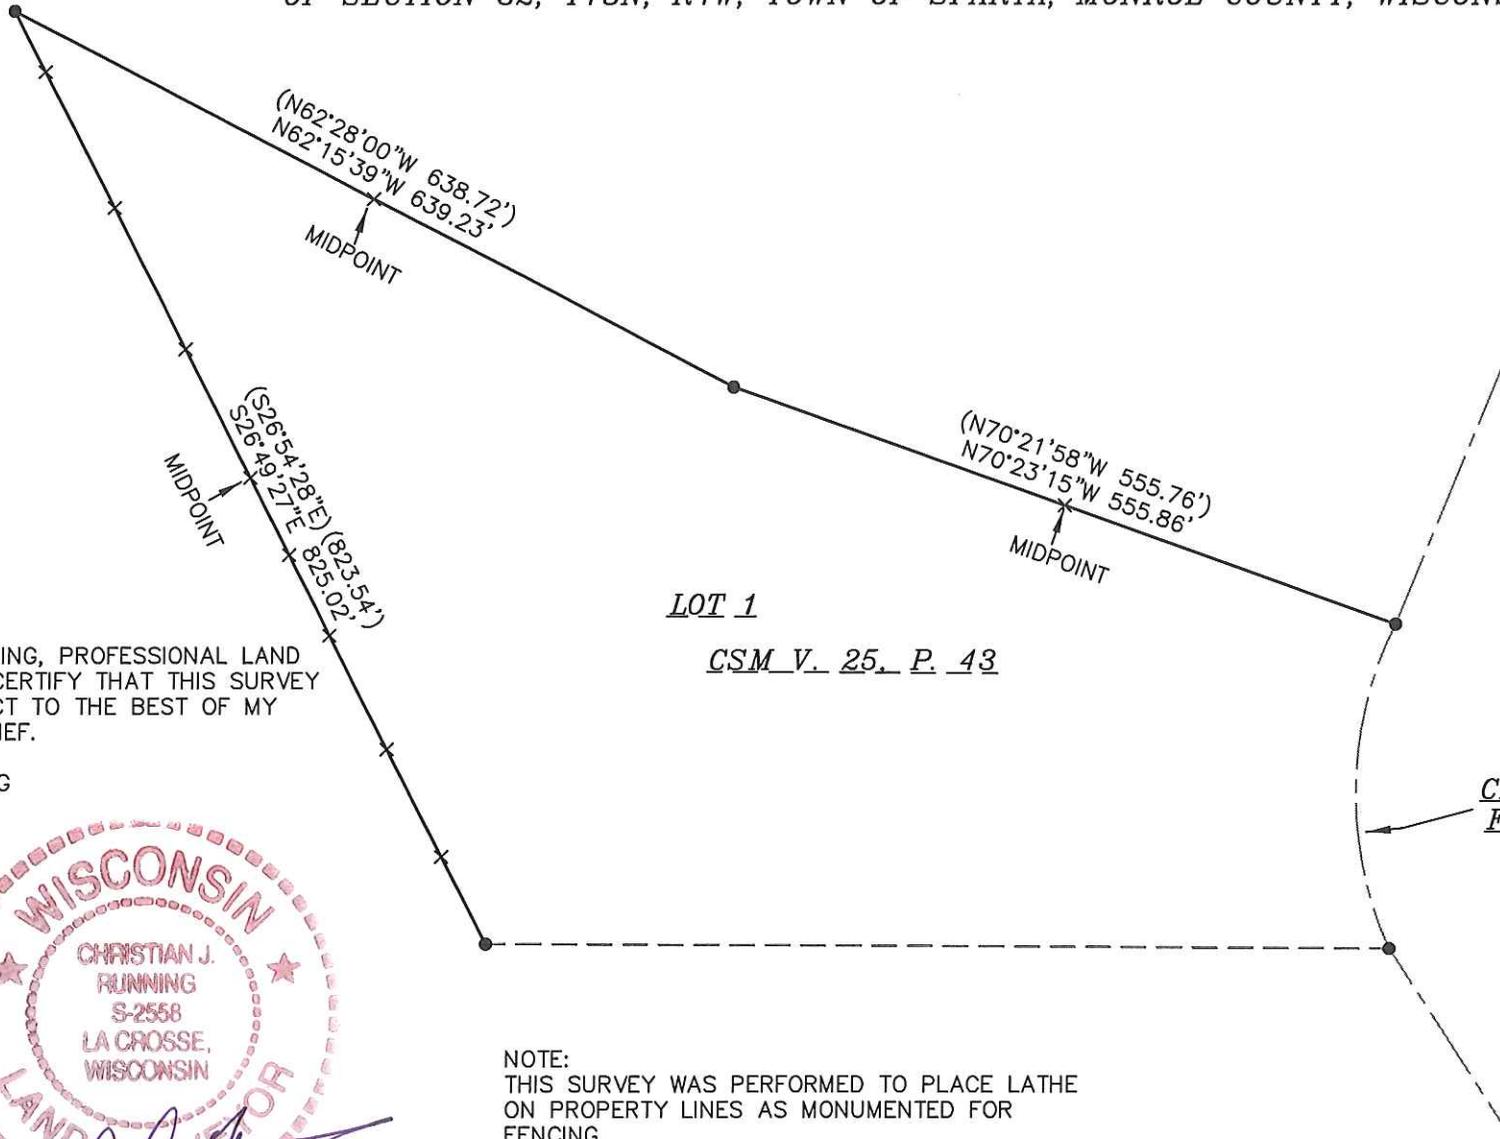

### LEGEND

- FOUND 3/4" IRON BAR
- × SET LATHE ON LINE

I, CHRISTIAN J. RUNNING, PROFESSIONAL LAND SURVEYOR, HEREBY CERTIFY THAT THIS SURVEY IS TRUE AND CORRECT TO THE BEST OF MY KNOWLEDGE AND BELIEF.

CHRISTIAN J. RUNNING  
PLS 2558  
DATE: 10/31/16



NOTE:  
THIS SURVEY WAS PERFORMED TO PLACE LATHE ON PROPERTY LINES AS MONUMENTED FOR FENCING.

CENTERLINE FALCON RD.

FOR:  
NICOLE IVERSON  
12467 FALCON RD.  
SPARTA, WI 54656

BY:  
RUNNING LAND SURVEYING  
700 DAUPHIN ST.  
LA CROSSE, WI  
54603  
608-779-5322