


FILED MAY 9, 2017

# Plat Of Survey

Located In The NW1/4 Of The NE1/4, The NE1/4 Of The NE1/4  
And The SE1/4 Of The NE1/4 Of Section 15, T16N, R2W,  
Town Of Ridgeville, Monroe County, Wisconsin

NE Corner  
Section 15

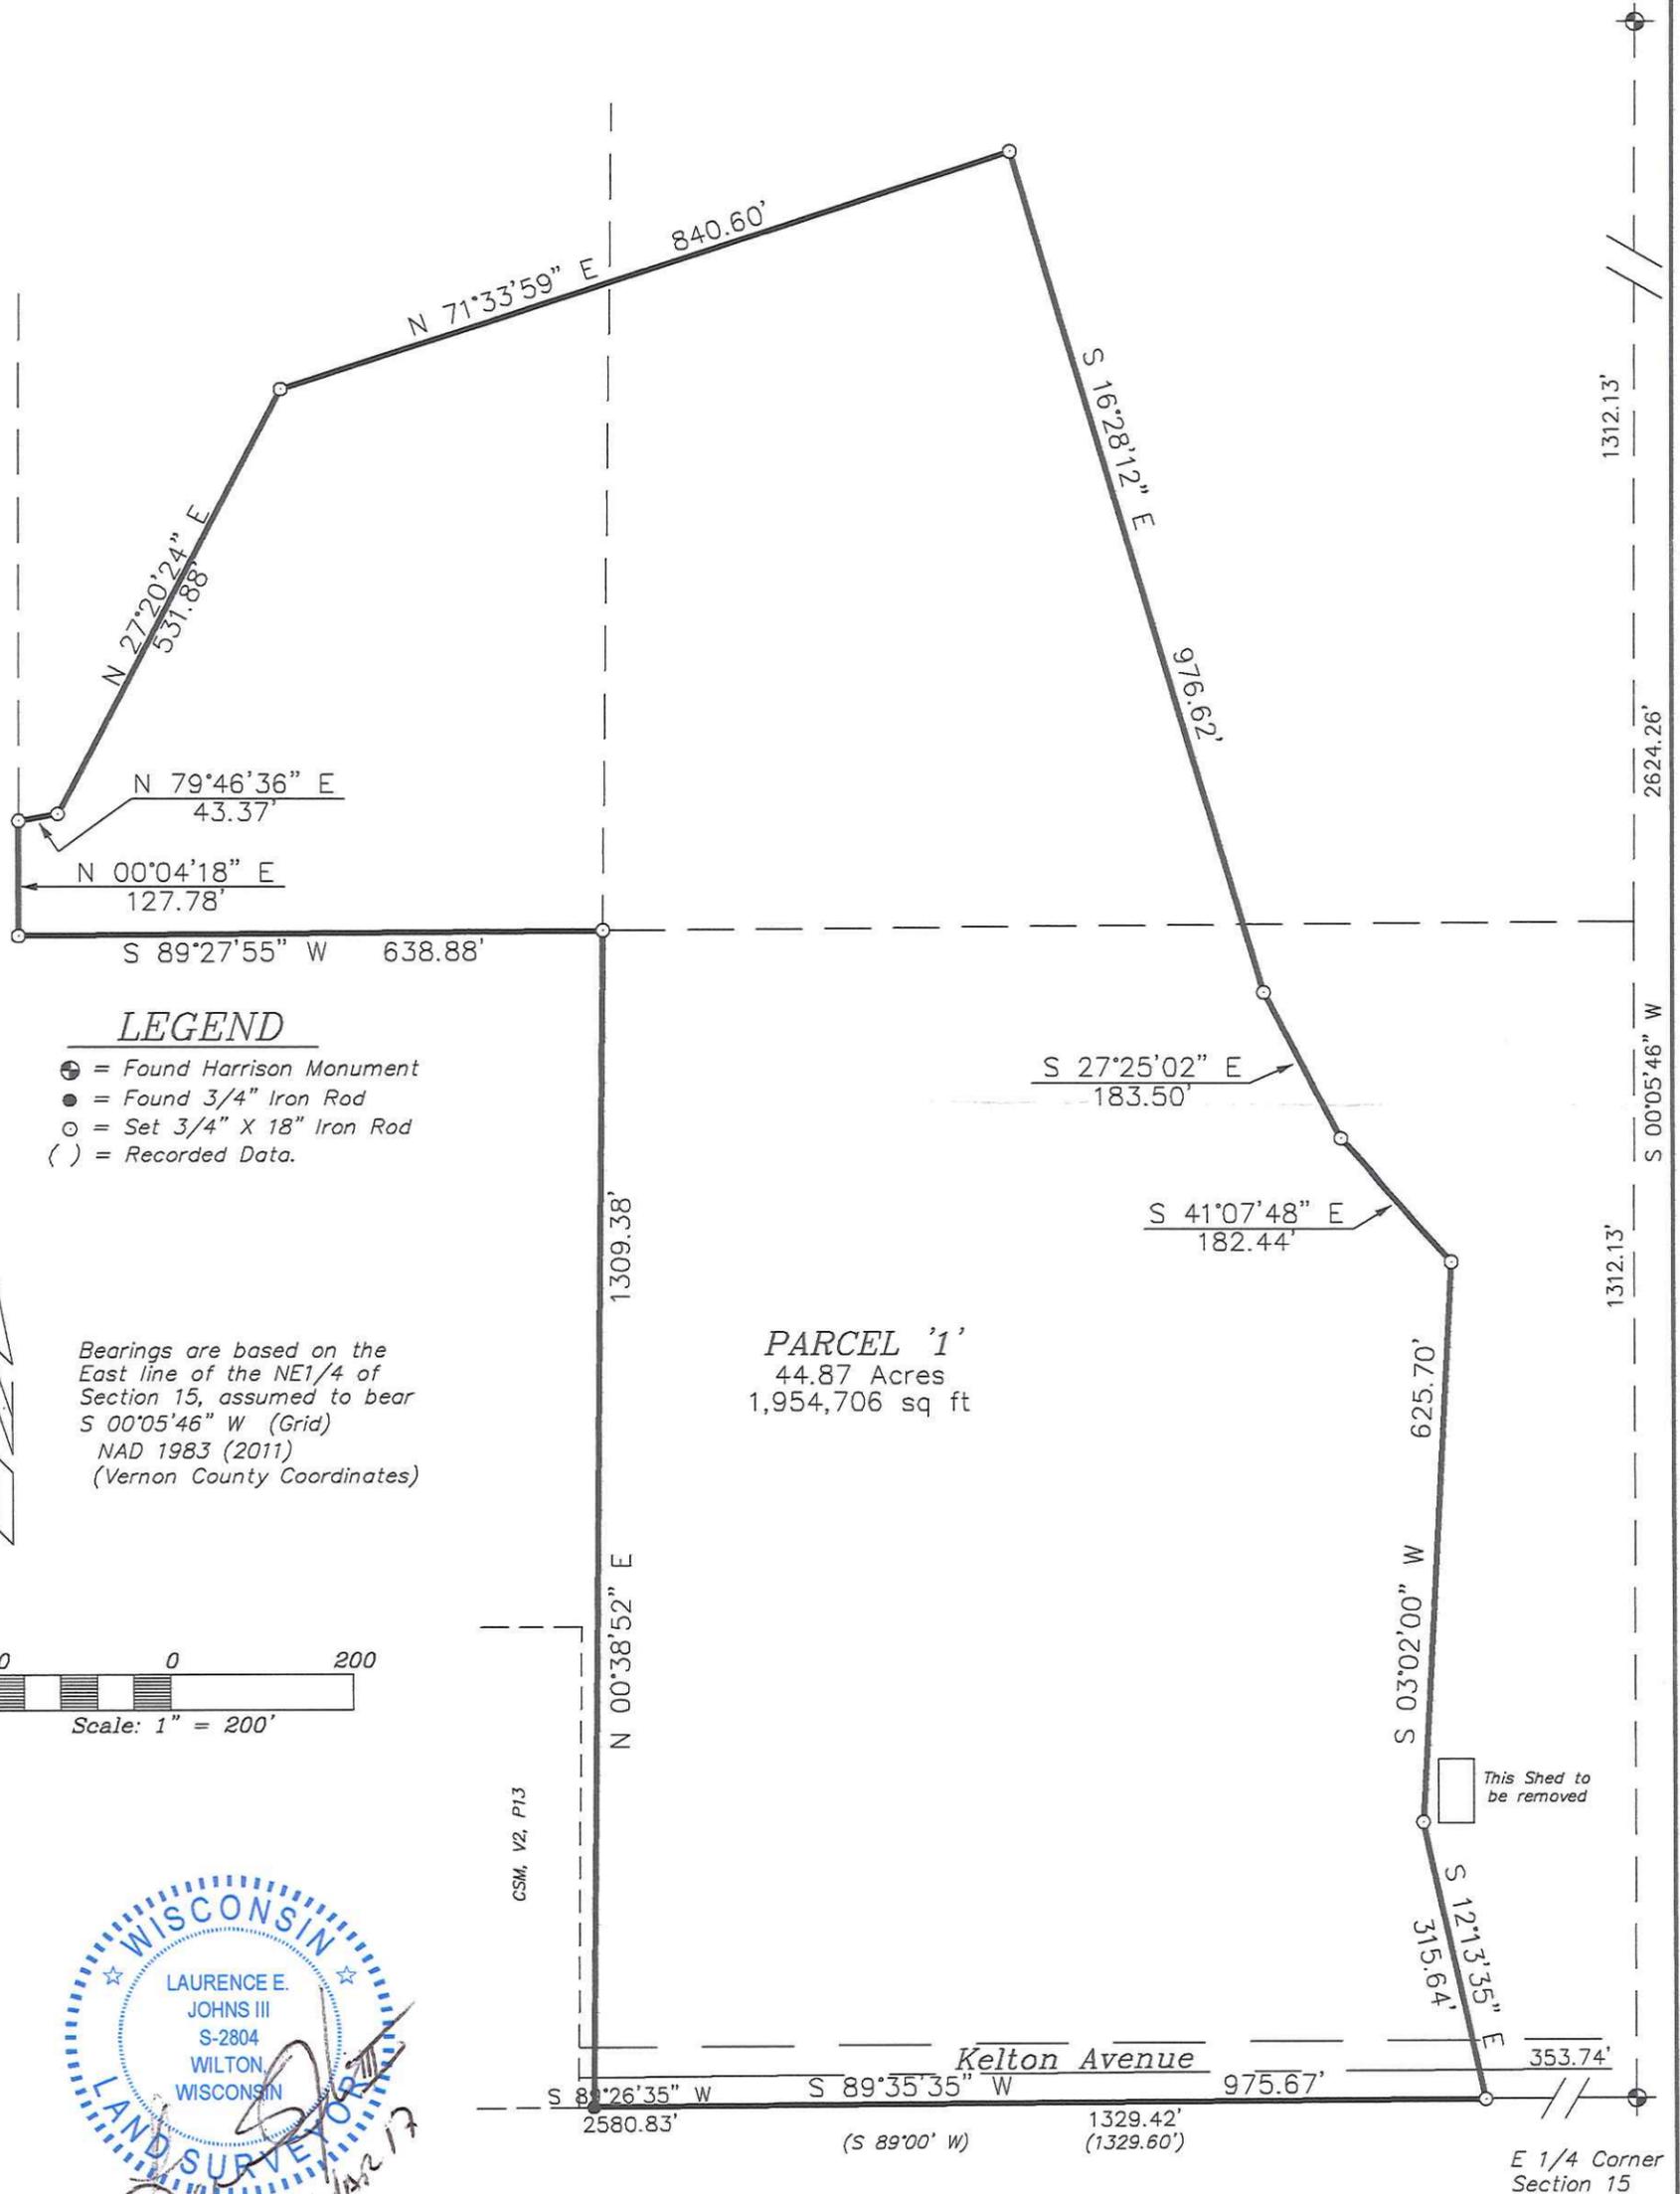

WISCONSIN  
LAURENCE E. JOHNS III  
S-2804  
WILTON, WISCONSIN  
LAND SURVEYOR  
13 MAR 17

See Sheet 2 for Section Information.

DRAWN BY: L Johns DATE: 13 March 2017 DWG. NO.: 17-03-01 APPROVED BY: L Johns	REVISIONS	PROJECT <i>Douglas Fries</i> 17388 Kellogg Ave Norwalk, WI 54648	SHT. NAME <i>Eagle Ridge Surveying</i> PO Box 213 Wilton, Wisconsin	SHT. NO. 1 of 2
--	-----------	---	--	--------------------

# Plat Of Survey

Located In The NW1/4 Of The NE1/4, The NE1/4 Of The NE1/4  
And The SE1/4 Of The NE1/4 Of Section 15, T16N, R2W,  
Town Of Ridgeville, Monroe County, Wisconsin

## DESCRIPTION


A parcel of land located in the NW1/4 of the NE1/4, the NE1/4 of the NE1/4 and the SE1/4 of the NE1/4 of Section 15, T16N, R2W, Town of Ridgeville, Monroe County, Wisconsin the boundary of which is described as follows:

Commencing at the E 1/4 Corner of Section 15;  
thence S 89°35'35" W along the South line of the NE1/4, 353.74 feet to the point of beginning.  
  
Thence S 89°35'35" W along the South line of the NE1/4, 975.67 feet to the SW Corner of the SE1/4 of the NE1/4;  
thence N 00°38'52" E along the West line of the SE1/4 of the NE1/4, 1309.38 feet to the NW Corner of the SE1/4 of the NE1/4;  
thence S 89°27'55" W along the South line of the NW1/4 of the NE1/4, 638.88 feet;  
thence N 00°04'18" E along the West line of the E 1/2 of the NW1/4 of the NE1/4, 127.78 feet;  
thence N 79°46'36" E, 43.37 feet;  
thence N 27°20'24" E, 531.88 feet;  
thence N 71°33'59" E, 840.60 feet;  
thence S 16°28'12" E, 976.62 feet;  
thence S 27°25'02" E, 183.50 feet;  
thence S 41°07'48" E, 182.44 feet;  
thence S 03°02'00" W, 625.70 feet;  
thence S 12°13'35" E, 315.64 feet to the point of beginning.

Subject to the right-of-way of Kelton Avenue.

## SURVEYOR'S CERTIFICATE

I, Laurence E Johns III, Professional Land Surveyor, hereby certify that I have fully complied with the provisions of Chapter A-E 7 of the Wisconsin Administrative Code and that this Survey is correct to the best of my knowledge and belief.

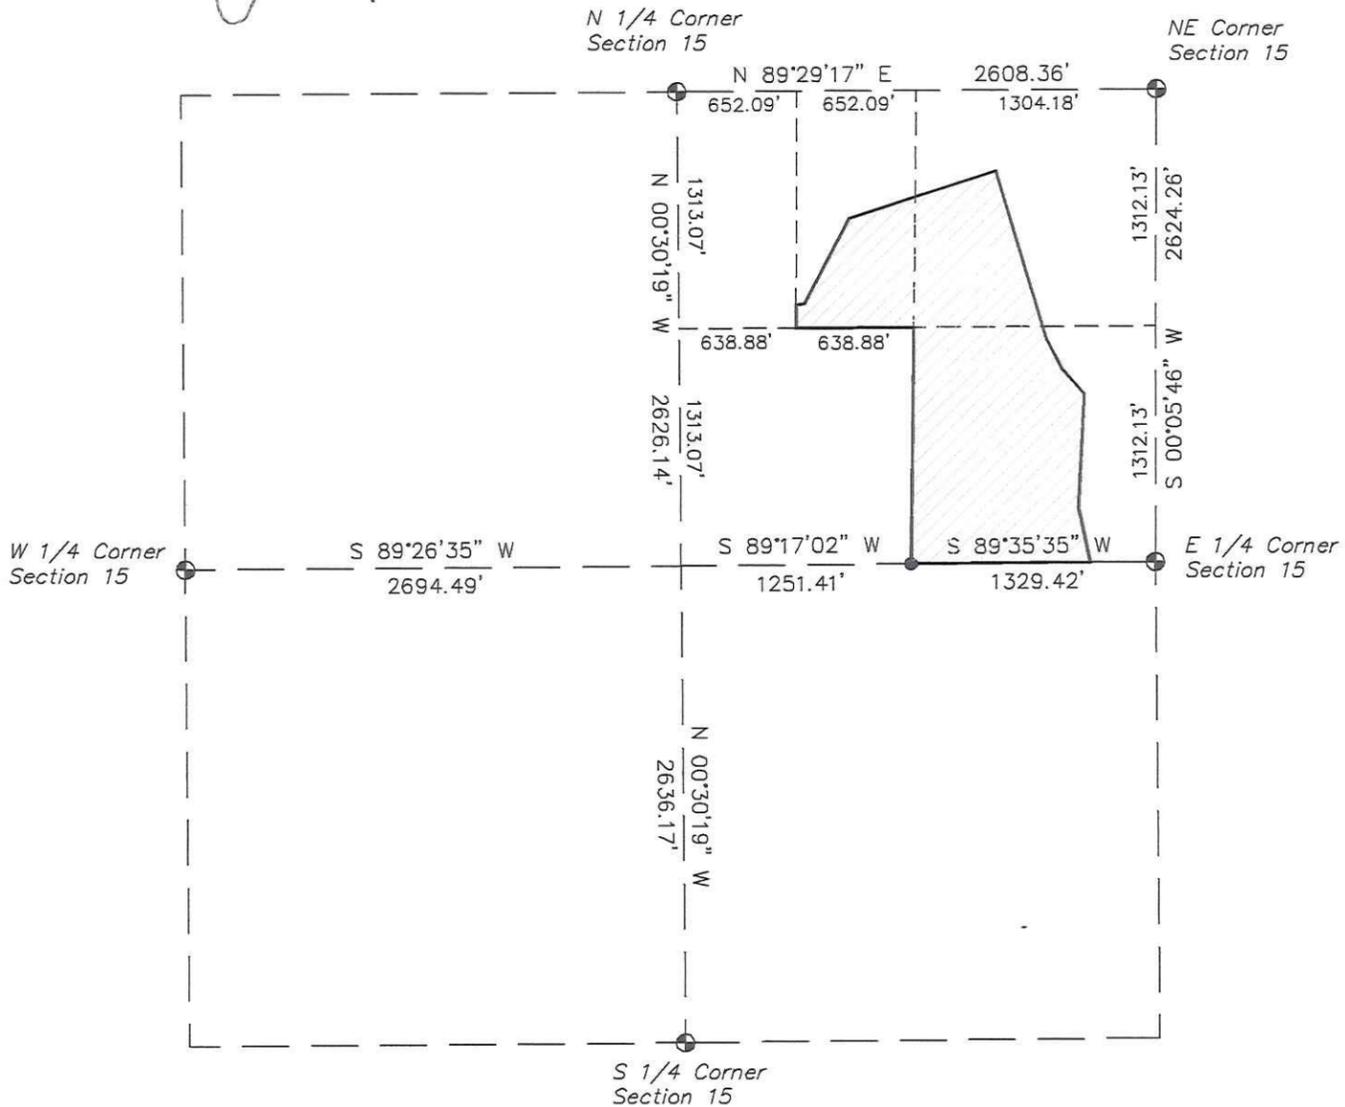

DRAWN BY: L Johns	REVISIONS	PROJECT	SHT. NAME	SHT. NO.
DATE: 13 March 2017		<i>Douglas Fries</i> 17388 Kellogg Ave Norwalk, WI 54648	<i>Eagle Ridge Surveying</i> PO Box 213 Wilton, Wisconsin	2 of 2
DWG. NO.: 17-03-01				
APPROVED BY: L Johns				