



SURVEY MAP CSR 2565

OF PART OF THE NORTHWEST QUARTER OF THE NORTHWEST
 QUARTER OF SECTION 26, TOWNSHIP 19 NORTH, RANGE 4
 WEST, LITTLE FALLS TOWNSHIP, MONROE COUNTY, WISCONSIN

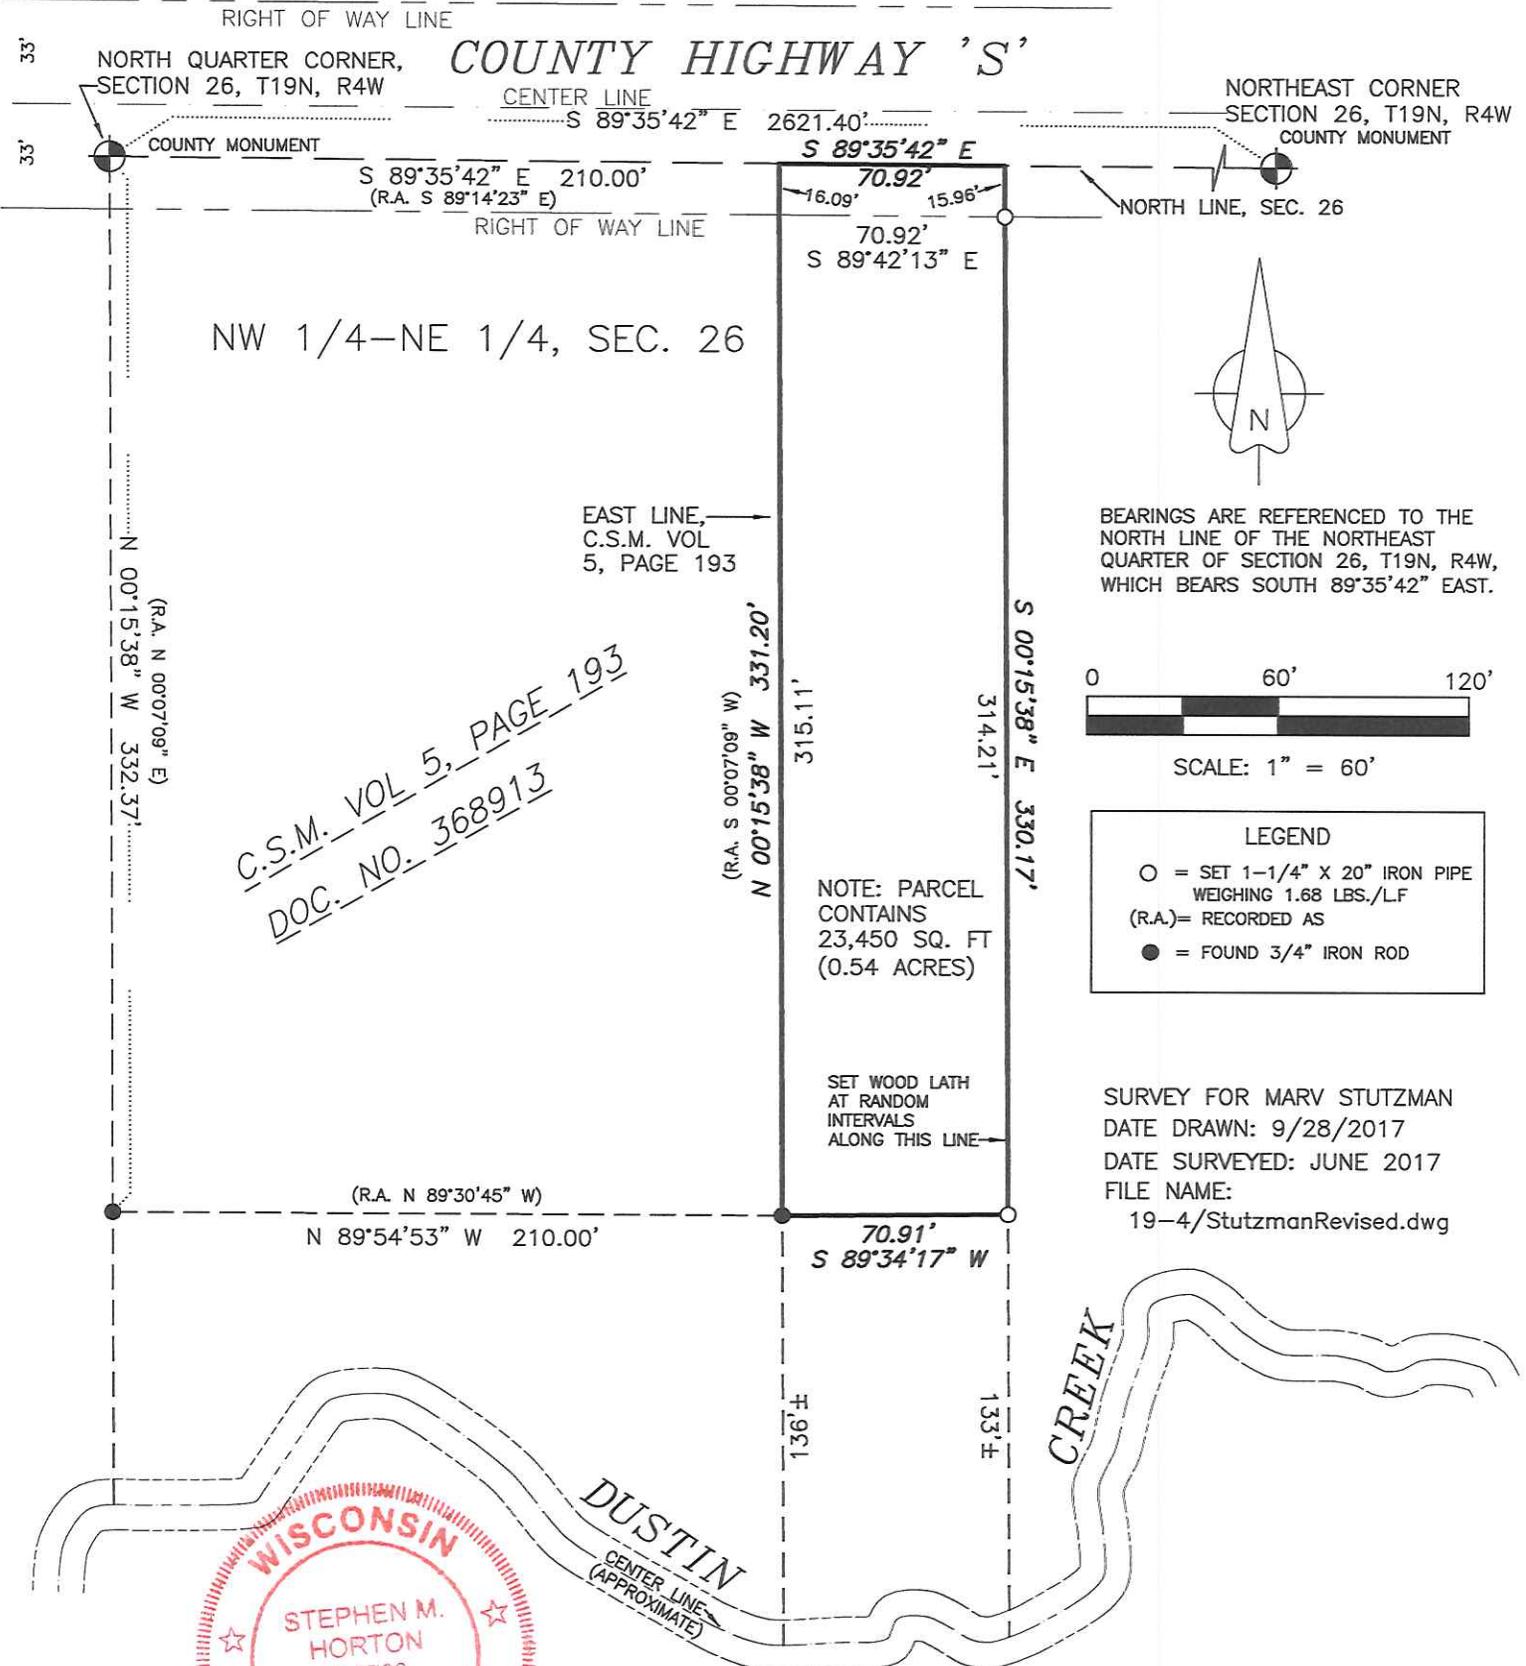


C.S.M. VOL 5, PAGE 193
 DOC. NO. 368913

NORTH EAST CORNER
 SECTION 26, T19N, R4W
 COUNTY MONUMENT

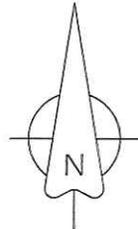


BEARINGS ARE REFERENCED TO THE
 NORTH LINE OF THE NORTHEAST
 QUARTER OF SECTION 26, T19N, R4W,
 WHICH BEARS SOUTH 89°35'42\"/>

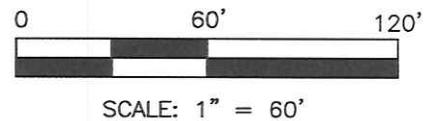

LEGEND	
○	= SET 1-1/4" X 20" IRON PIPE WEIGHING 1.68 LBS./LF
(R.A.)=	RECORDED AS
●	= FOUND 3/4" IRON ROD

SURVEY FOR MARV STUTZMAN
 DATE DRAWN: 9/28/2017
 DATE SURVEYED: JUNE 2017
 FILE NAME:
 19-4/StutzmanRevised.dwg

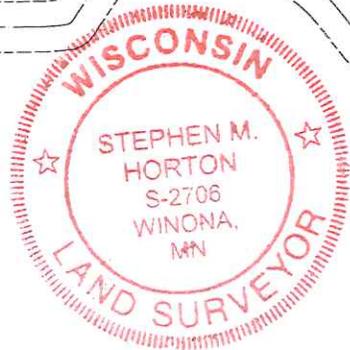

I HEREBY CERTIFY THAT THIS SURVEY, PLAN OR REPORT WAS PREPARED BY ME OR UNDER MY DIRECT SUPERVISION AND IS CORRECT TO THE BEST OF MY KNOWLEDGE AND BELIEF.

DATE 9-28-2017

STEPHEN M. HORTON, PLS 2706

PROPOSED LEGAL DESCRIPTION

That part of the Northwest Quarter of the Northeast Quarter of Section 26, Township 19 North, Range 4 West, Town of Little Falls, Monroe County, Wisconsin, described as follows:

Commencing at the north quarter corner of said Section 26; thence South 89 degrees 35 minutes 42 seconds East, along the north line of said Section 26, a distance of 210.00 feet to the northeast corner of the parcel described in Certified Survey Map Volume 5, Page 193 and the point of beginning of the parcel to be described; thence continue South 89 degrees 35 minutes 42 seconds East, along said north line of Section 26, a distance of 70.92 feet; thence South 00 degrees 15 minutes 38 seconds East, 330.17 feet; thence South 89 degrees 34 minutes 17 seconds West, 70.91 feet to the east line of said parcel described in Certified Survey Map Volume 5, Page 193; thence North 00 degrees 15 minutes 38 seconds West, 331.20 feet to the point of beginning.

Subject to the right of way of County Highway 'S' and subject to easements of record.

HORTON SURVEYING
 N6183 JASON STREET
 ONALASKA, WI 54650
 (608) 780-7283
 email:
 surveyor.steve@yahoo.com