



SURVEY MAP CSR 2566

OF PART OF THE SOUTHWEST QUARTER OF THE NORTHEAST QUARTER OF SECTION 12,
TOWNSHIP 17 NORTH, RANGE 4 WEST, TOWN OF SPARTA, MONROE COUNTY, WISCONSIN

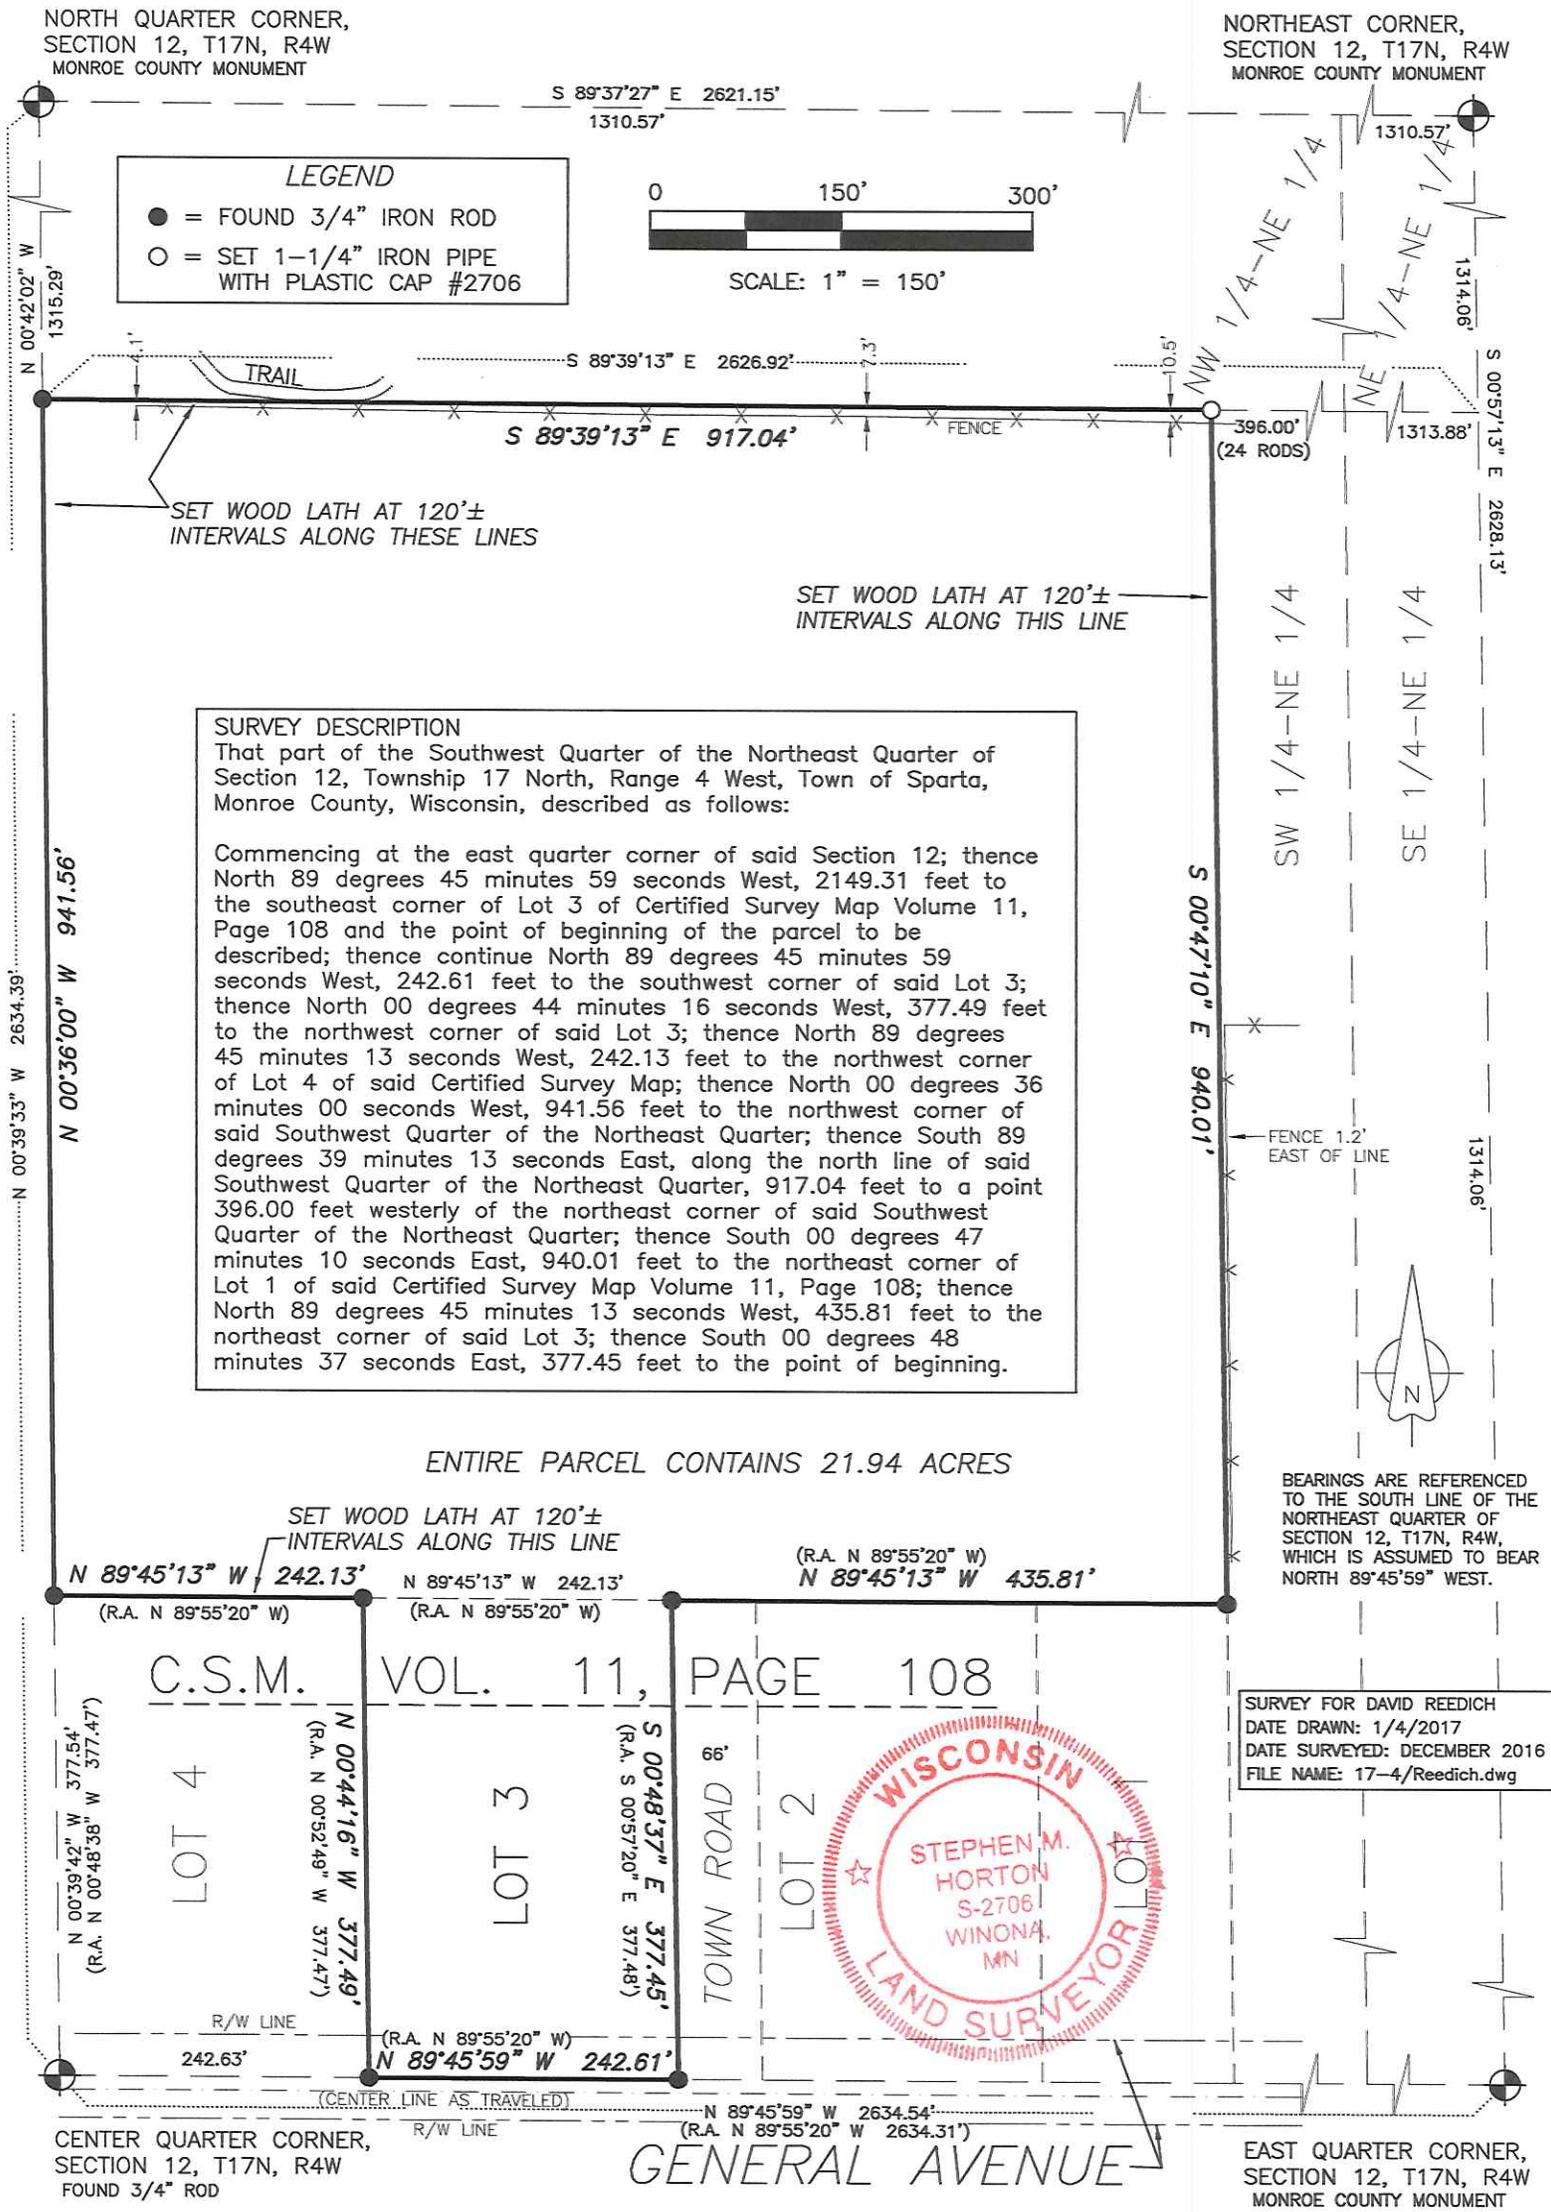

LEGEND

- = FOUND 3/4" IRON ROD
- = SET 1-1/4" IRON PIPE WITH PLASTIC CAP #2706

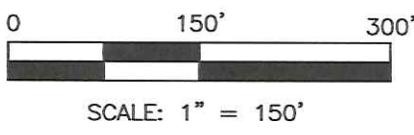

SURVEY DESCRIPTION

That part of the Southwest Quarter of the Northeast Quarter of Section 12, Township 17 North, Range 4 West, Town of Sparta, Monroe County, Wisconsin, described as follows:

Commencing at the east quarter corner of said Section 12; thence North 89 degrees 45 minutes 59 seconds West, 2149.31 feet to the southeast corner of Lot 3 of Certified Survey Map Volume 11, Page 108 and the point of beginning of the parcel to be described; thence continue North 89 degrees 45 minutes 59 seconds West, 242.61 feet to the southwest corner of said Lot 3; thence North 00 degrees 44 minutes 16 seconds West, 377.49 feet to the northwest corner of said Lot 3; thence North 89 degrees 45 minutes 13 seconds West, 242.13 feet to the northwest corner of Lot 4 of said Certified Survey Map; thence North 00 degrees 36 minutes 00 seconds West, 941.56 feet to the northwest corner of said Southwest Quarter of the Northeast Quarter; thence South 89 degrees 39 minutes 13 seconds East, along the north line of said Southwest Quarter of the Northeast Quarter, 917.04 feet to a point 396.00 feet westerly of the northeast corner of said Southwest Quarter of the Northeast Quarter; thence South 00 degrees 47 minutes 10 seconds East, 940.01 feet to the northeast corner of Lot 1 of said Certified Survey Map Volume 11, Page 108; thence North 89 degrees 45 minutes 13 seconds West, 435.81 feet to the northeast corner of said Lot 3; thence South 00 degrees 48 minutes 37 seconds East, 377.45 feet to the point of beginning.

ENTIRE PARCEL CONTAINS 21.94 ACRES

BEARINGS ARE REFERENCED TO THE SOUTH LINE OF THE NORTHEAST QUARTER OF SECTION 12, T17N, R4W, WHICH IS ASSUMED TO BEAR NORTH 89°45'59" WEST.

SURVEY FOR DAVID REEDICH
DATE DRAWN: 1/4/2017
DATE SURVEYED: DECEMBER 2016
FILE NAME: 17-4/Reedich.dwg



HORTON SURVEYING
N6183 JASON STREET
ONALASKA, WI 54650
(608) 780-7283
email: surveyor.steve@yahoo.com

I HEREBY CERTIFY THAT THIS SURVEY, PLAN OR REPORT WAS PREPARED BY ME OR UNDER MY DIRECT SUPERVISION AND IS CORRECT TO THE BEST OF MY KNOWLEDGE AND BELIEF.

DATE 1-4-2017
 STEPHEN M. HORTON, PLS 2706