


Plat Of Survey

Located In The N.E.1/4 Of The S.E.1/4 Of Section 29,
T.15N., R.4W., Town Of Portland, Monroe County, Wisconsin.

DESCRIPTION

Located in the N.E.1/4 of the S.E.1/4 of Section 29, T.15N., R.4W., Town of Portland, Monroe County, Wisconsin described as follows:
Beginning at the E.1/4 Corner of Section 29; thence S00°18'00"W along the East line of the N.E.1/4 of the S.E.1/4, 486.28 feet; thence N81°41'28"W, 904.88 feet; thence N02°12'26"E, 357.82 feet to the North line of the N.E.1/4 of the S.E.1/4; thence S89°52'03"E along the North line of the N.E.1/4 of the S.E.1/4, 884.15 feet to the point of beginning.
Subject to any easements, right-of-ways or restrictions of record.

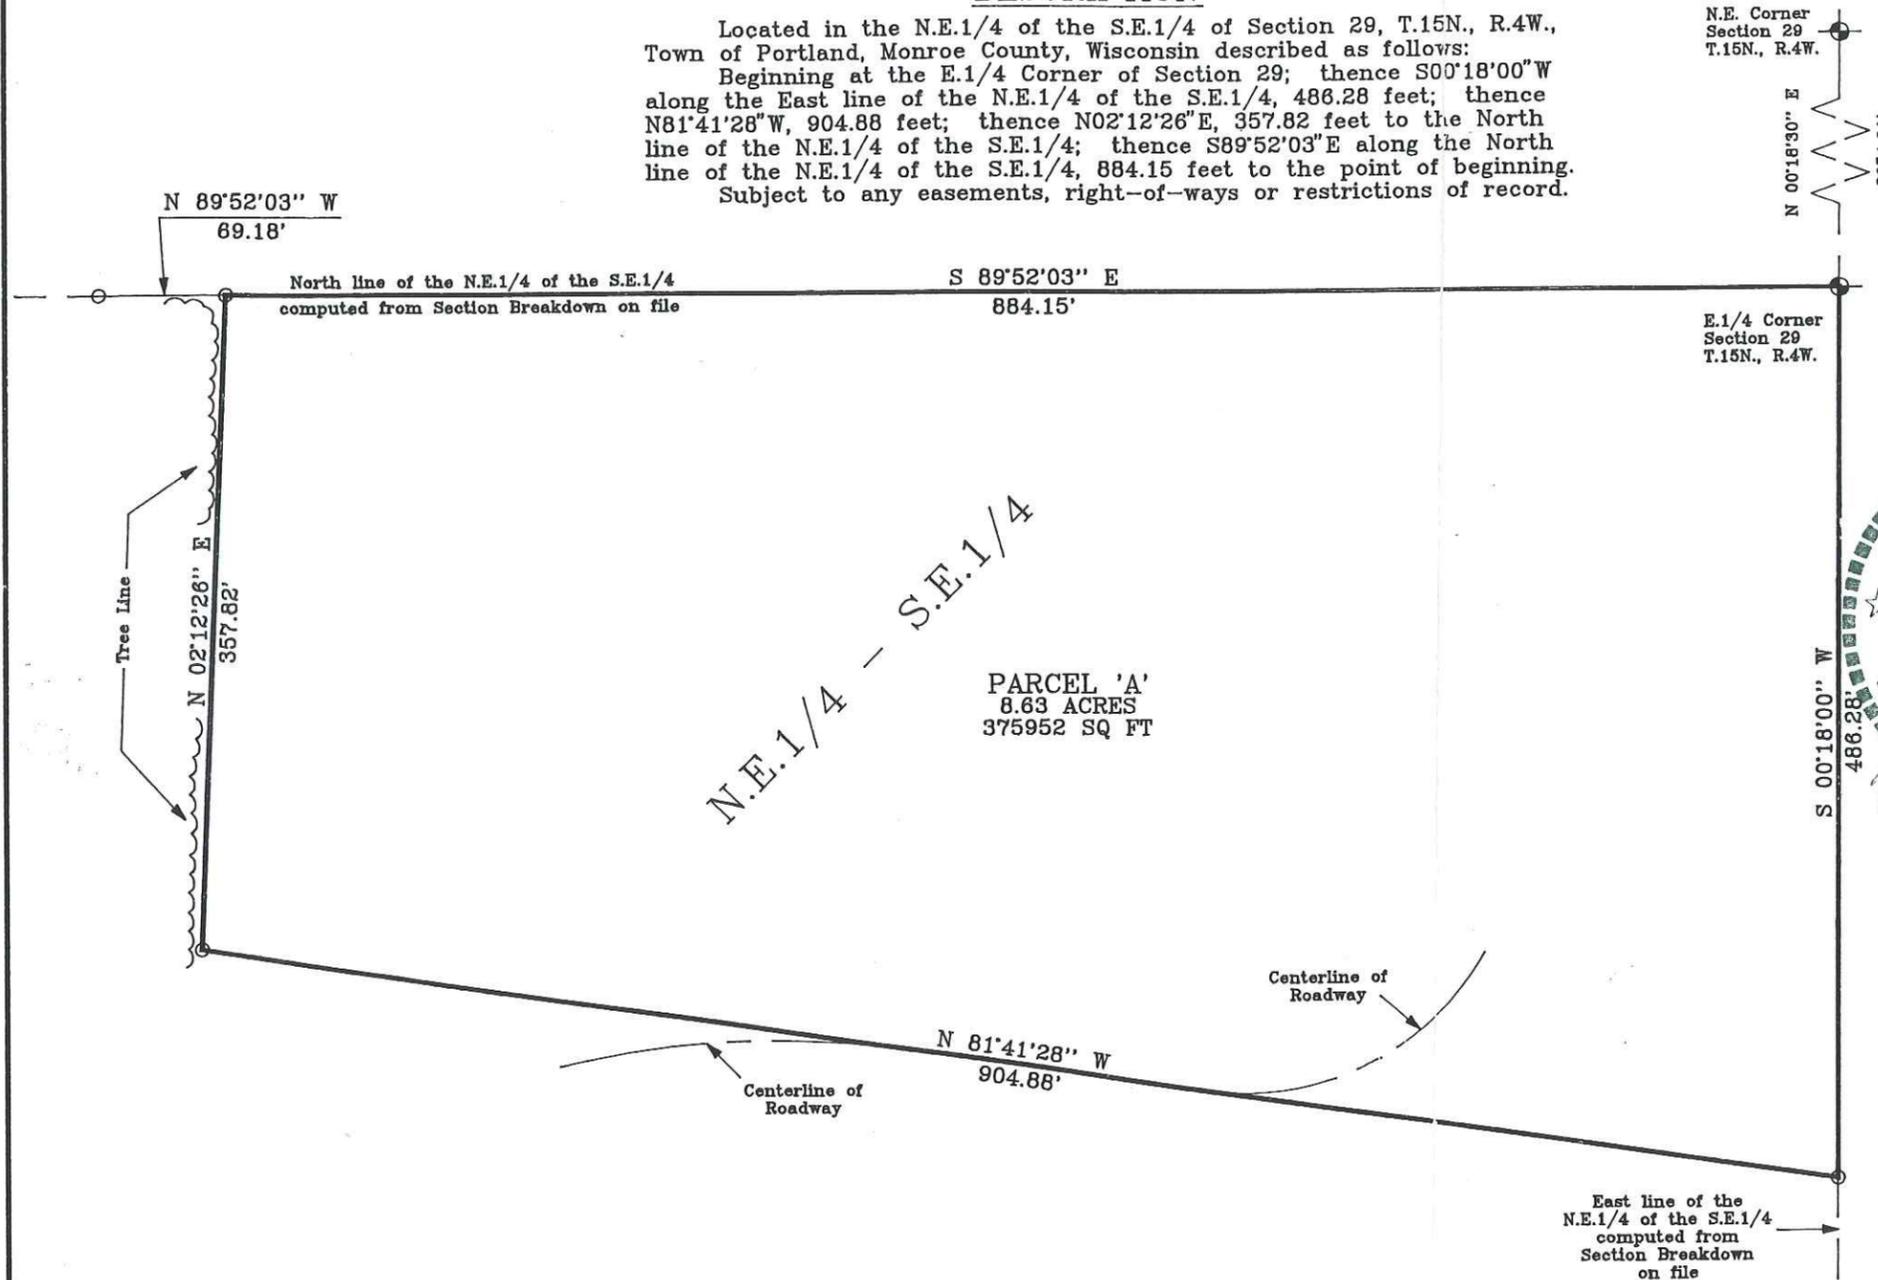

N.E. Corner
Section 29
T.15N., R.4W.

N 00°18'30" E
486.28'
(2654.77')

Note: Fences are not shown.


Surveyed lines do not determine property rights in regards to fences.

SURVEYOR'S CERTIFICATE

I, Rodney H. Maxwell, Registered Land Surveyor, hereby certify that this Survey is correct to the best of my knowledge and belief.

Rodney H. Maxwell


Rodney H. Maxwell
MAXWELL SURVEYING
7457 Highway 16, Suite C
Sparta, Wisconsin

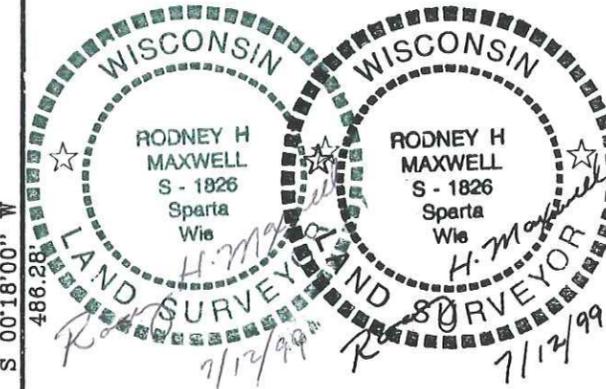

LEGEND

- ⊕ = Found Harrison Monument
- = Set 3/4" X 24" Iron Rod
- () = Recorded Data.

Bearings are based on the East line of the N.E.1/4 of Section 29, recorded to bear N00°18'30"E

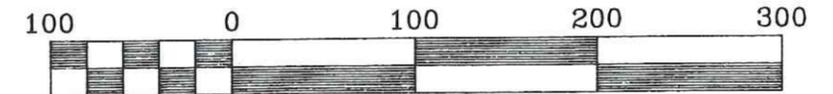

Scale 1" = 100'

DRAWN BY: L. Johns	APPROVED BY: R. Maxwell	REVISIONS	PROJECT	SHT. NAME	SHT. NO.
DATE: 12 July 1999	PROJ. NO. 99-06-12		Ivan Dunnum		
DWG. NO.:	DWG.				

CSR 1205