


CSR 2264

PLAT OF SURVEY
OUTLOT #48 OF THE ASSESSOR'S SUBDIVISION TO THE
CITY OF SPARTA LYING NORTH OF STATE HIGHWAY
"16", LOCATED IN THE NW 1/4 OF THE NE 1/4 OF SECTION 24,
T17N, R4W, CITY OF SPARTA, MONROE COUNTY,
WISCONSIN.


BEARINGS ARE REFERENCED TO THE
MONROE COUNTY CO-ORDINATE SYSTEM.

LEGEND

- 3/4" X 18" IRON BAR SET WEIGHING
1.50lbs PER LINEAL FOOT
- ⊕ PLSS CORNER AS NOTED

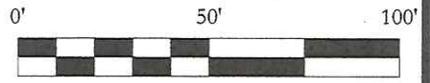

SCALE 1"=50"

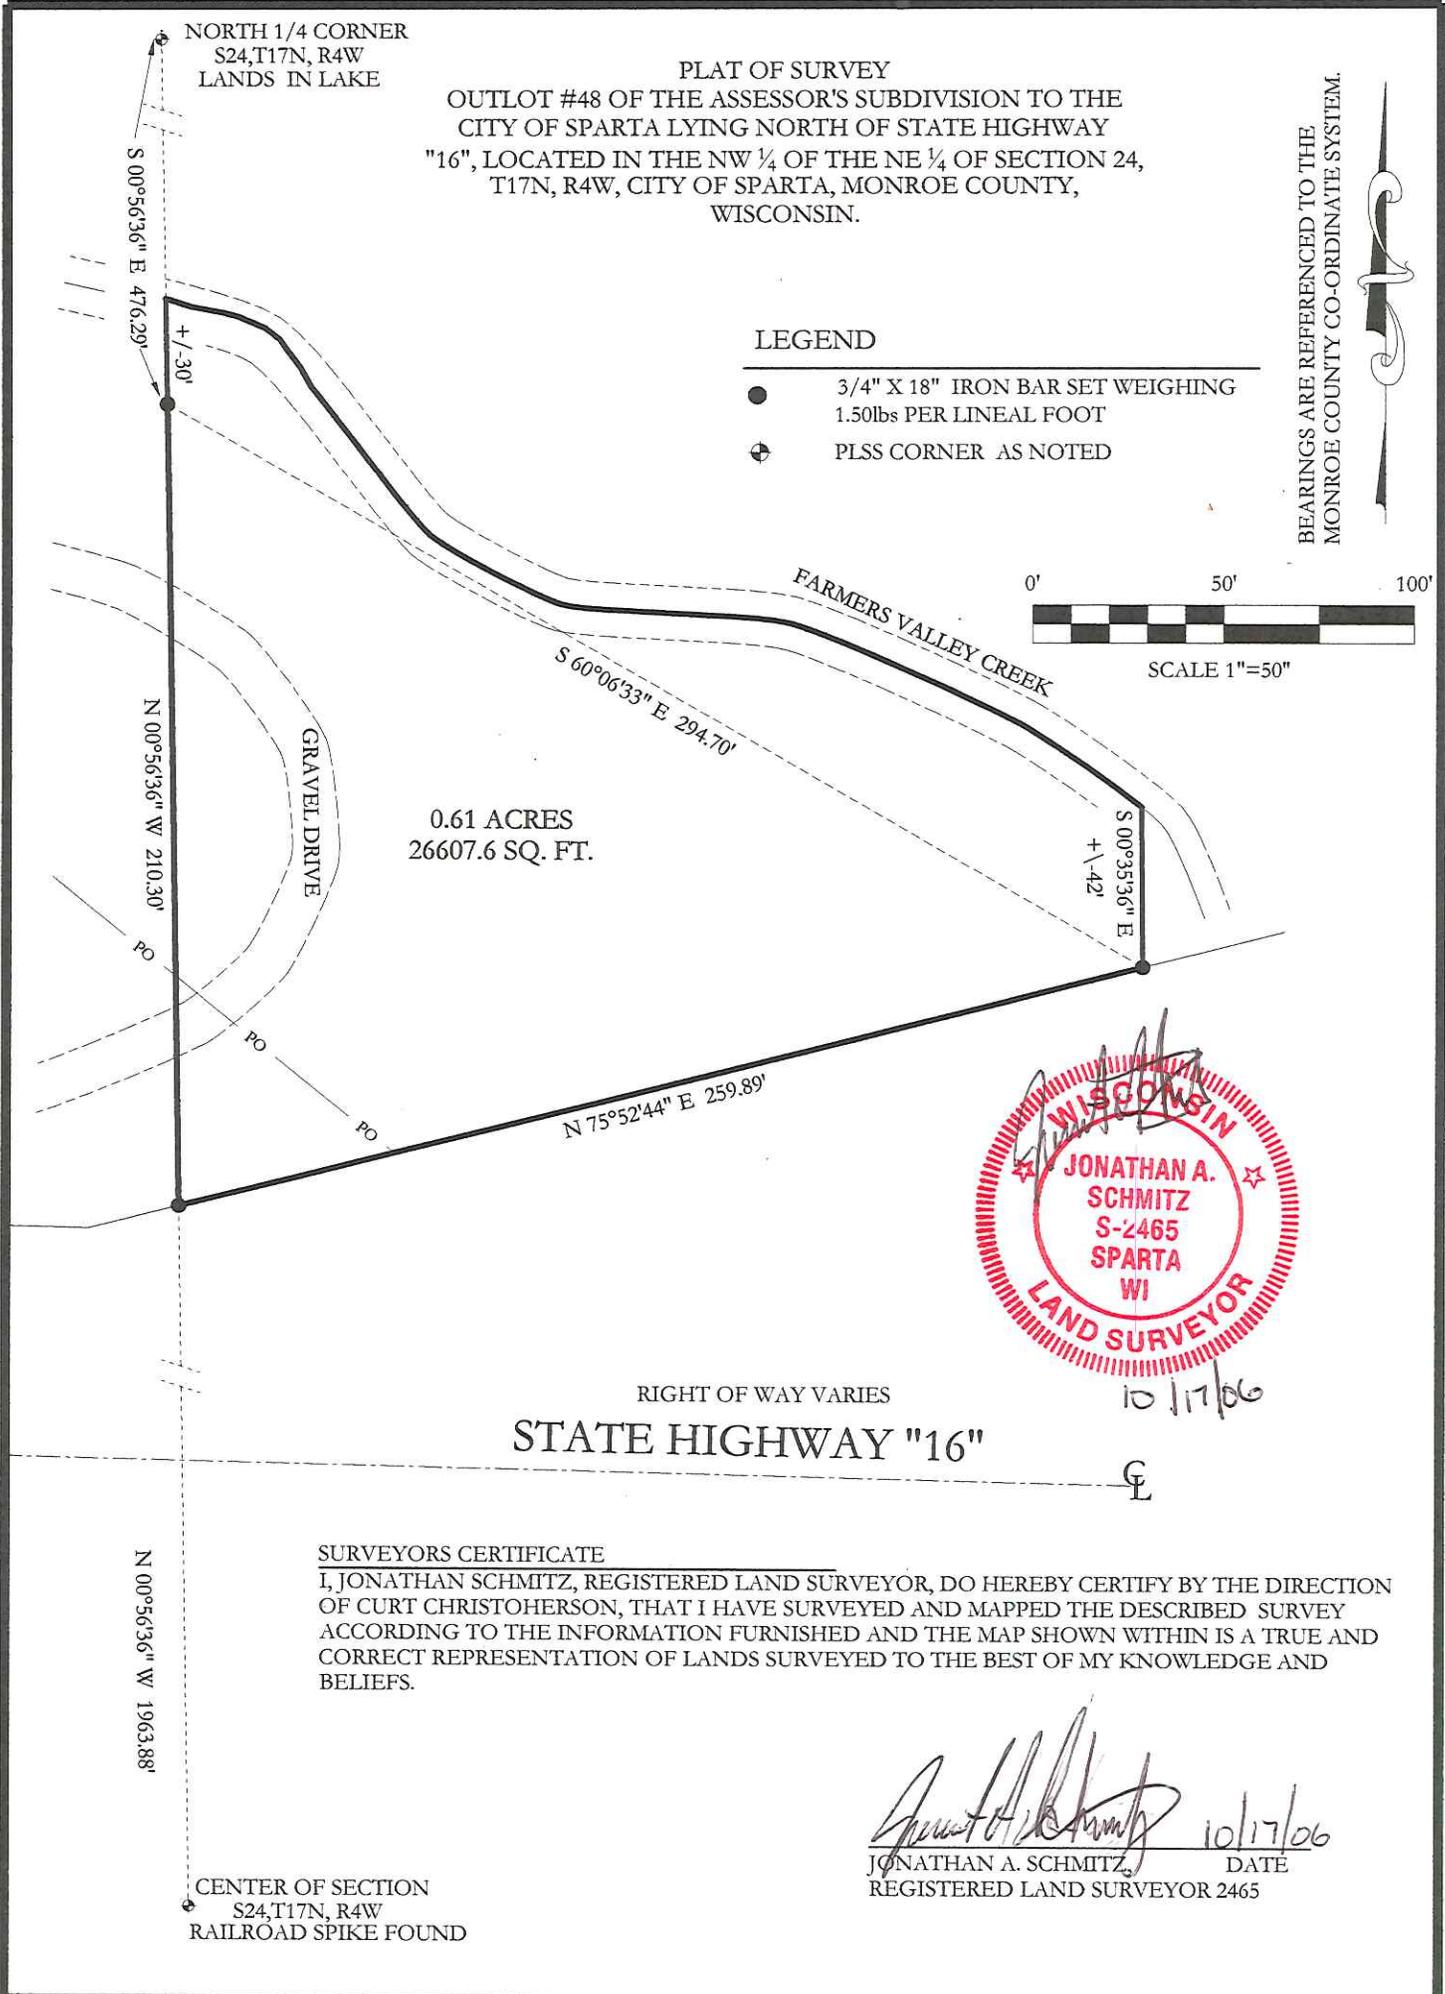

SURVEYORS CERTIFICATE

I, JONATHAN SCHMITZ, REGISTERED LAND SURVEYOR, DO HEREBY CERTIFY BY THE DIRECTION OF CURT CHRISTOHERSON, THAT I HAVE SURVEYED AND MAPPED THE DESCRIBED SURVEY ACCORDING TO THE INFORMATION FURNISHED AND THE MAP SHOWN WITHIN IS A TRUE AND CORRECT REPRESENTATION OF LANDS SURVEYED TO THE BEST OF MY KNOWLEDGE AND BELIEFS.

Jonathan A. Schmitz 10/17/06
 JONATHAN A. SCHMITZ, DATE
 REGISTERED LAND SURVEYOR 2465

POINT SURVEYING LLC.
 123 NORTH WATER ST.
 SPARTA, WI 54656
 608-269-0744

JONATHAN SCHMITZ RLS #2465

THIS INSTRUMENT WAS DRAFTED
 AND DRAWN BY JONATHAN SCHMITZ

JOB #S24174W

CLIENT: MONROE COUNTY SHELTERCARE INC
 704 WOLCOTT ST
 SPARTA, WI 54656

PAGE 1
OF 1 PAGES