

CSR 2362

RECORD OF SURVEY

Located in the Frac. NE $\frac{1}{4}$ -Frac. NW $\frac{1}{4}$ of Sec. 4, T17N-R4W,
Town of Sparta, Monroe County, WI.

- ⊙=Existing Harrison Monument
- =Set $\frac{3}{4}$ "x24" square iron bar min. wt. 1.13 lbs./lin.ft.
- =Existing $1\frac{1}{4}$ " iron pipe
- =Set Railroad spike
- =Set nail in gravel road



Bearings referenced to the North line of the NE $\frac{1}{4}$ -NW $\frac{1}{4}$
ASSUMED to bear N89°26'04"E.

CURVE DATA

Δ =66°51'22"
 T=70.00
 R=104.16'
 LC=114.76'
 LCB=N79°12'58"E
 L=121.54
 TB=S67°21'21"E
 TB=N45°47'17"E

Gary L. Dechant
 WISCONSIN
 GARY L. DECHANT
 S-1744
 CAMP DOUGLAS, WI
 LAND SURVEYOR
September 10, 2014

SCALE: 1"=100'

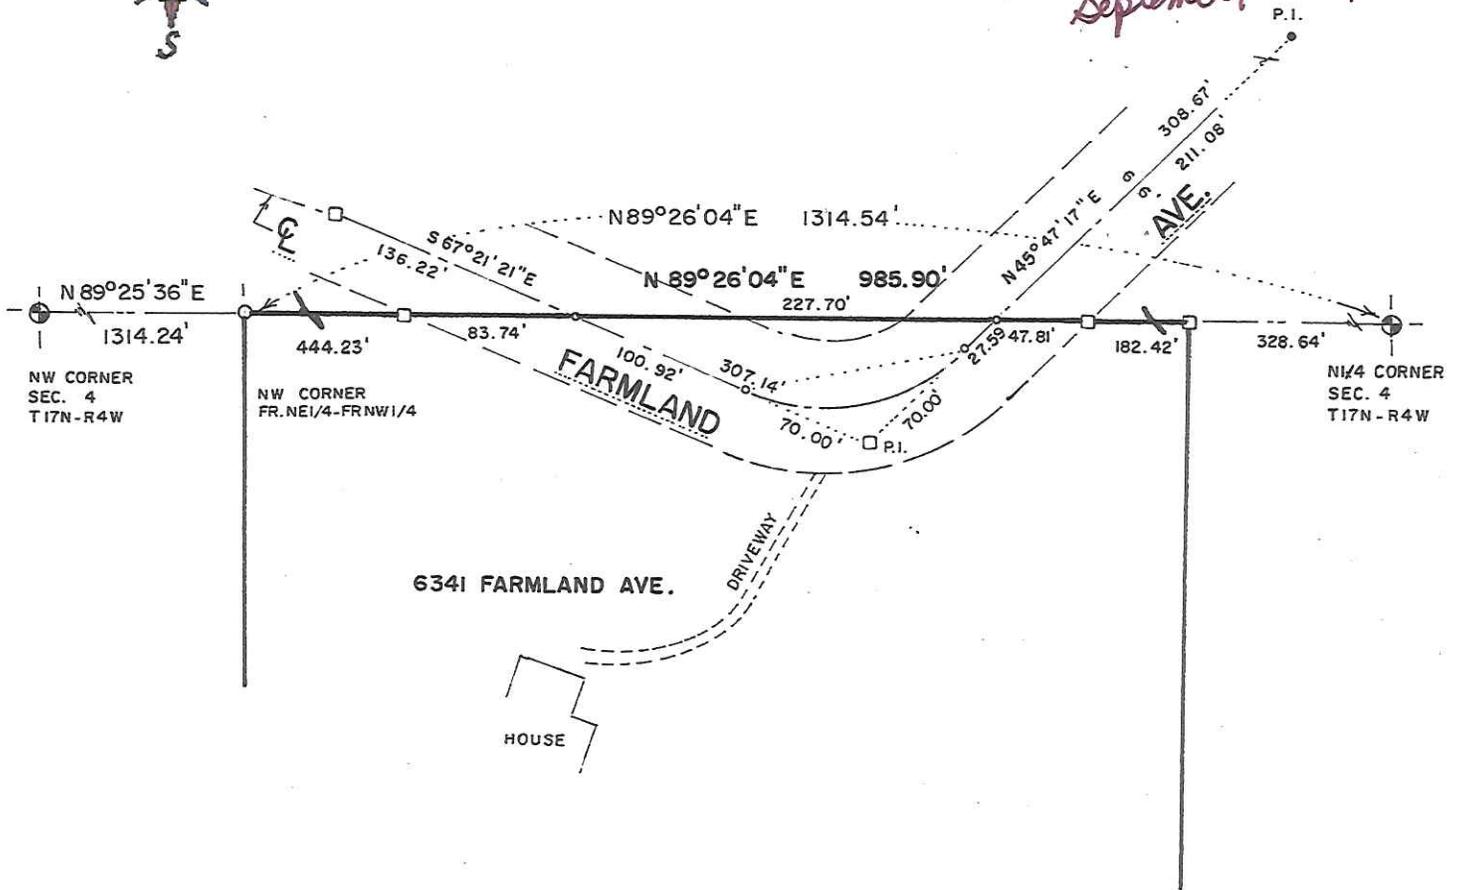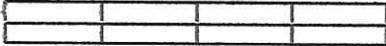

SURVEYOR'S CERTIFICATE

I, Gary L. Dechant, do hereby certify that by the direction of Rob Kudick, N249 Scott Road, Merrill, WI, 54452, that I have surveyed lands as described and that the within map and is true and correct and I have complied with the provisions of Chapter AE-7 of the Wisconsin Administrative Code to the best of my knowledge and belief.

Gary L. Dechant 9-10-2014

DECHANT SURVEYING, LLC
17055 Hornet Road Camp Douglas, WI 54618
Ph. No. 608-427-3624