


THIS COPY WAS PROVIDED BY A PROPERTY OWNER.
 I CALLED THE DEPT. OF SAFETY AND PROFESSIONAL SERVICES
 ON JULY 19, 2016. THE DEPARTMENT HAS ROBERT G. SUTHERLAND
 LISTED AS A PROFESSIONAL ENGINEER BETWEEN THE YEARS
 1962-2002. SUTHERLAND WAS NOT LISTED AS A LICENSED
 SURVEYOR!

Gary L. Dekant
 COUNTY SURVEYOR

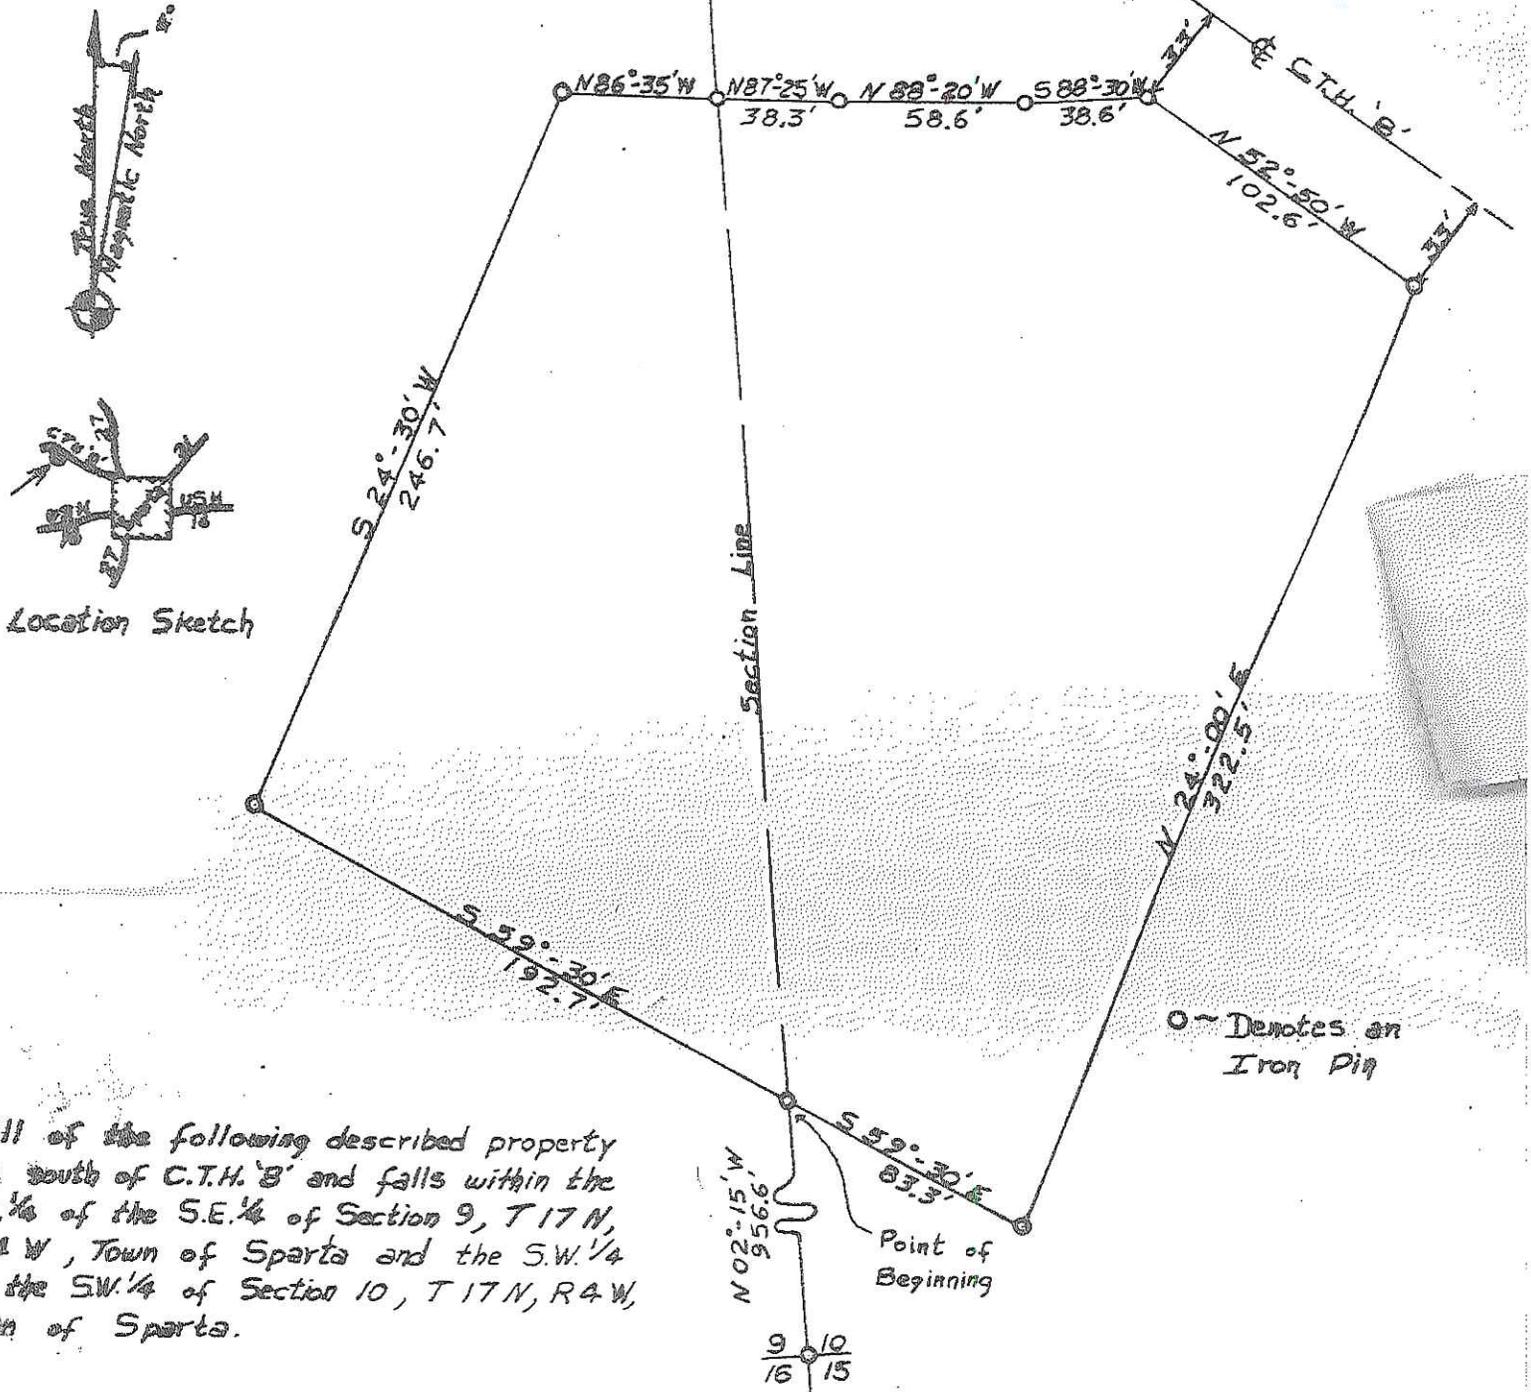

All of the following described property is south of C.T.H. 'B' and falls within the E. 1/4 of the S.E. 1/4 of Section 9, T 17 N, R 4 W, Town of Sparta and the S.W. 1/4 E the S.W. 1/4 of Section 10, T 17 N, R 4 W, Town of Sparta.

Commencing at the Section Corner of Sections 9, 10, 15 and 16, thence N 02°-15' W a distance of 956.6' to the point of beginning, thence S 59°-30' E a distance of 83.3', thence N 24°-00' E a distance of 322.5', thence N 52°-50' W a distance of 102.6', thence S 88°-30' W a distance of 38.6', thence N 88°-20' W a distance of 58.6', thence N 87°-25' W a distance of 38.3', thence N 86°-35' W a distance of 48.8', thence S 24°-30' W a distance of 246.7', thence S 59°-30' E a distance of 192.7' to the point of beginning. This parcel contains 1.89 acres, more or less. All bearing are magnetic.

Surveyed by Robert G. Sutherland
 October 1, 1966