

LOTS 9 AND 10, BLOCK 9 OF HOLLISTER'S 2ND ADDITION TO THE CITY OF TOMAH, MONROE COUNTY, WISCONSIN

DESCRIPTION:

Lots 9 and 10, Block 9, Hollister's Second Addition, City of Tomah, Monroe County, Wisconsin bounded and described as follows: Commencing at the Southwest corner of said Block 9 and being the Point of Beginning. Thence N00°31'48"E along the west line of said Lot 10 a distance of 140.67 feet to the Northwest corner of said Lot 10; Thence S89°30'24"E along the north line of said Lots 9 and 10 a distance of 84.15 feet to the Northeast Corner of said Lot 9; Thence S00°33'16"W along the east line of said Lot 9 a distance of 140.56 feet to the Southeast corner of said Lot 9; thence N89°35'14"W along the south line of Lots 9 and 10 a distance of 84.09 feet to the Point of Beginning.


Containing 11,829 Square Feet (0.272 Acres) and being subject to any and all covenants, restrictions, easements and right of ways of record.

I have made such survey and map at the direction of Roger and Kathleen Schoot.

That I have fully complied with the provisions of Section AE 7 of the Wisconsin Administrative Code in surveying, dividing, and mapping the same, to the best of my knowledge and belief.

*Gregory P. Rhinehart* 3/25/2015  
 MSA PROFESSIONAL SERVICES DATE  
 GREGORY P. RHINEHART, PROFESSIONAL LAND SURVEYOR, S-1478


NOTE: IF THE SURVEYOR'S SEAL IS NOT RED IN COLOR, THE SURVEY IS A COPY AND SHOULD BE ASSUMED TO CONTAIN UNAUTHORIZED ALTERATIONS. THE CERTIFICATION CONTAINED ON THIS DOCUMENT SHALL NOT APPLY TO COPIES.

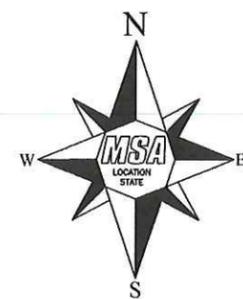


LEGEND

- ◆ - 1-1/4" IRON ROD, FOUND
- ⊙ - 3/4" IRON ROD, FOUND
- ⊙ - 1" IRON PIPE, FOUND
- - 1-1/4" X 18" IRON ROD 3.65 #/FT., PLACED
- - 3/4" X 18" IRON ROD, 1.5 #/FT., PLACED

GRAPHIC SCALE

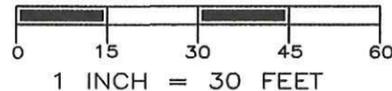

THE SOUTH LINE OF BLOCK 9 WAS ASSIGNED A BEARING OF N89°35'14"W AS THE BASIS OF BEARINGS ON THIS MAP.

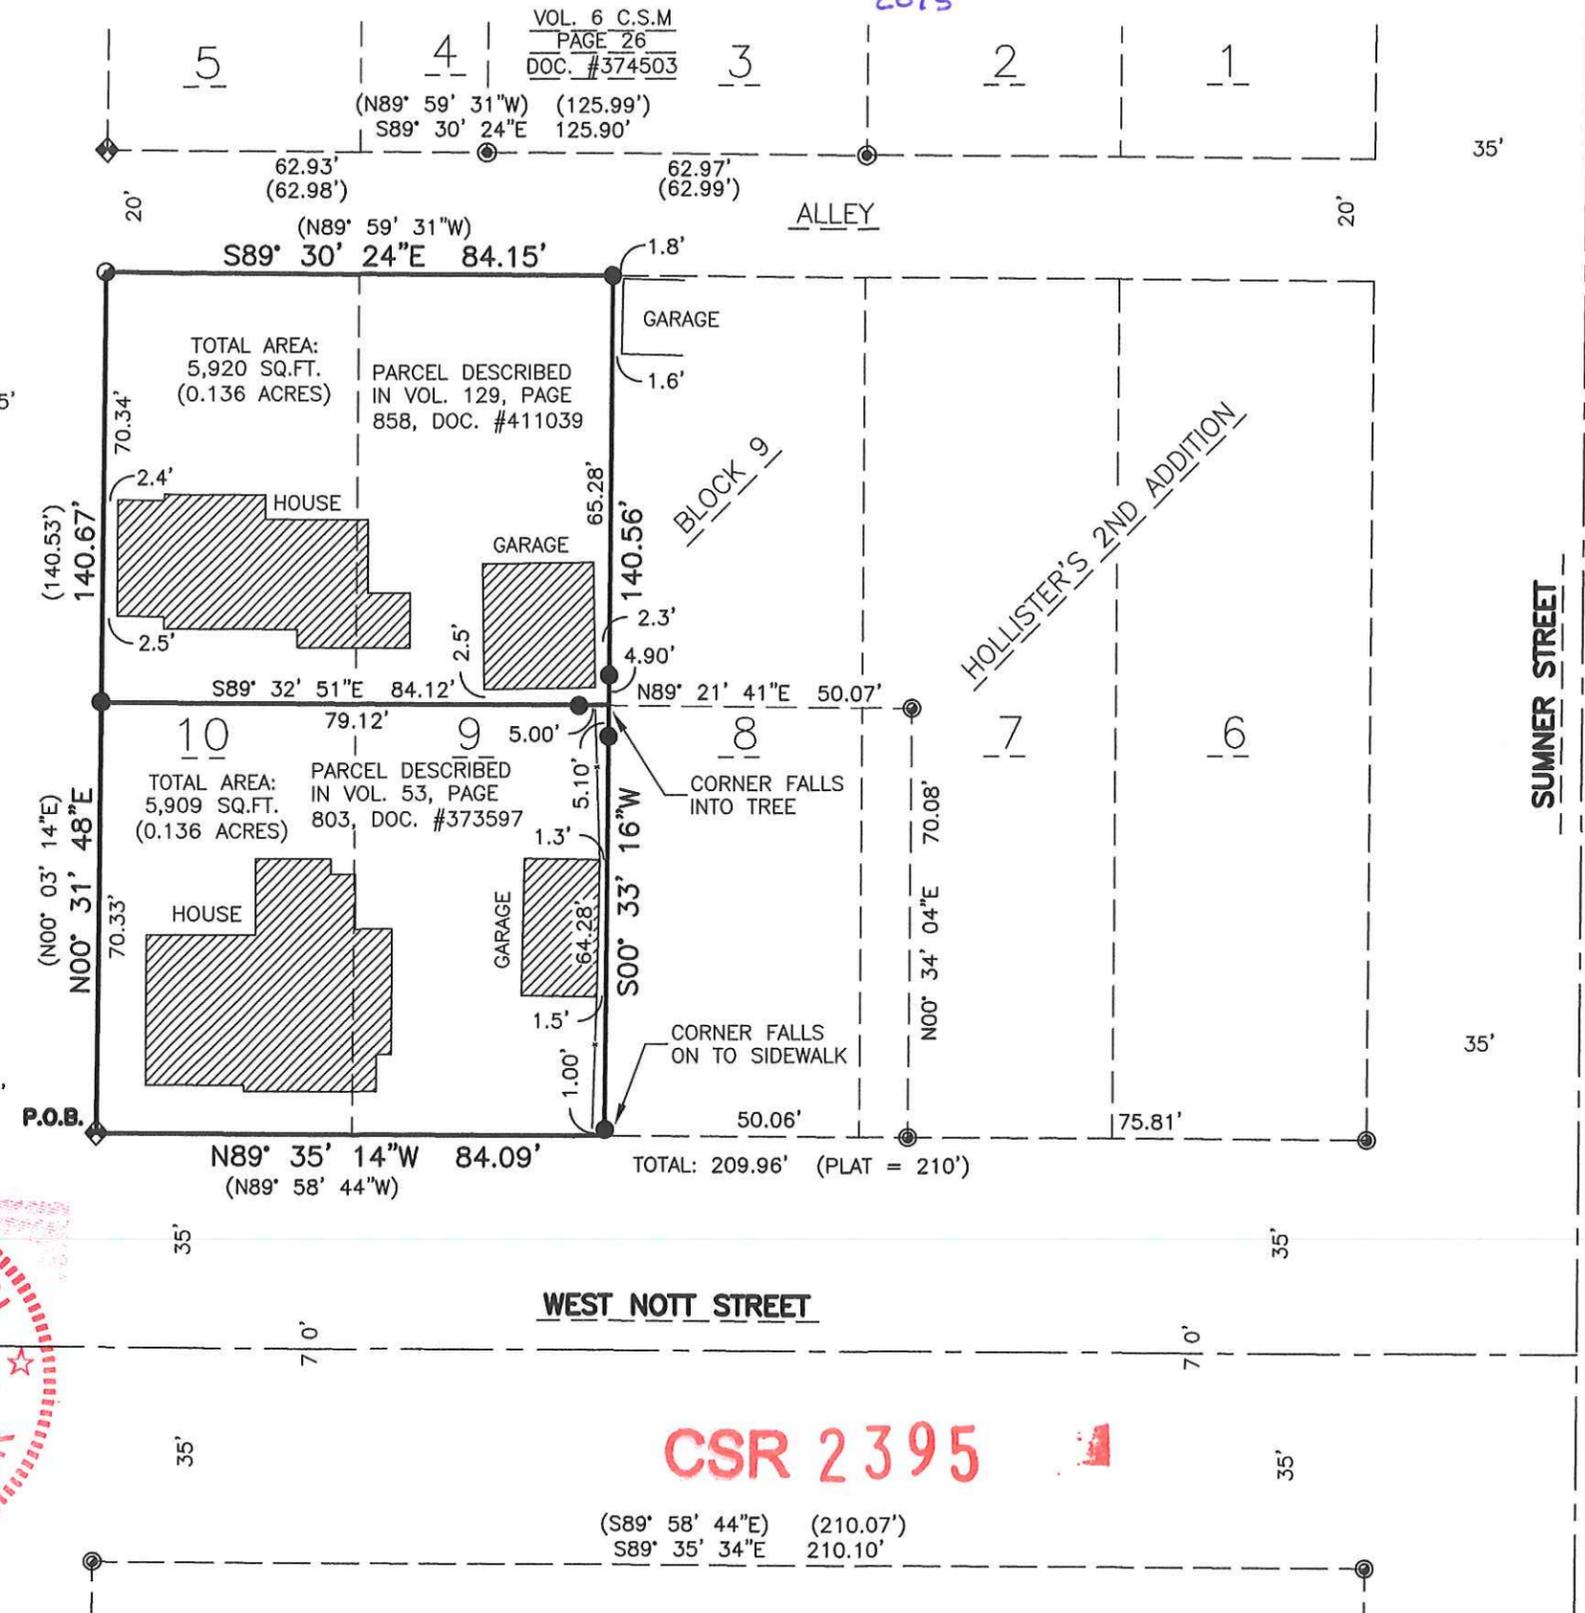

CSR 2395



TRANSPORTATION • MUNICIPAL DEVELOPMENT • ENVIRONMENTAL  
 P.O. Box 349 Friendship, WI 53934-0349  
 608-339-3808 Fax: 608-339-8078  
 © MSA Professional Services, Inc.

Cadd File: P:	Field Book: FILE	Drawn by: EJS	Date: 3/13/15
Page No.: FILE	Checked by: GPR	Scale: 1" = 30'	

PLAT OF SURVEY

:PREPARED FOR: ROGER AND KATHLEEN SCHOOT  
 417 WEST NOTT STREET  
 TOMAH, WI 54660

Project No. \_\_\_\_\_  
 Sheet 1 of 1