
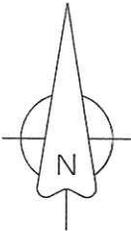


SURVEY MAP


IN LOT 1, LOT 2, LOT 11, AND LOT 12, ALL IN BLOCK 1, SCHALLER'S SUBDIVISION, CITY OF TOMAH, MONROE COUNTY, WISCONSIN

CSR 2562

W. ELIZABETH STREET

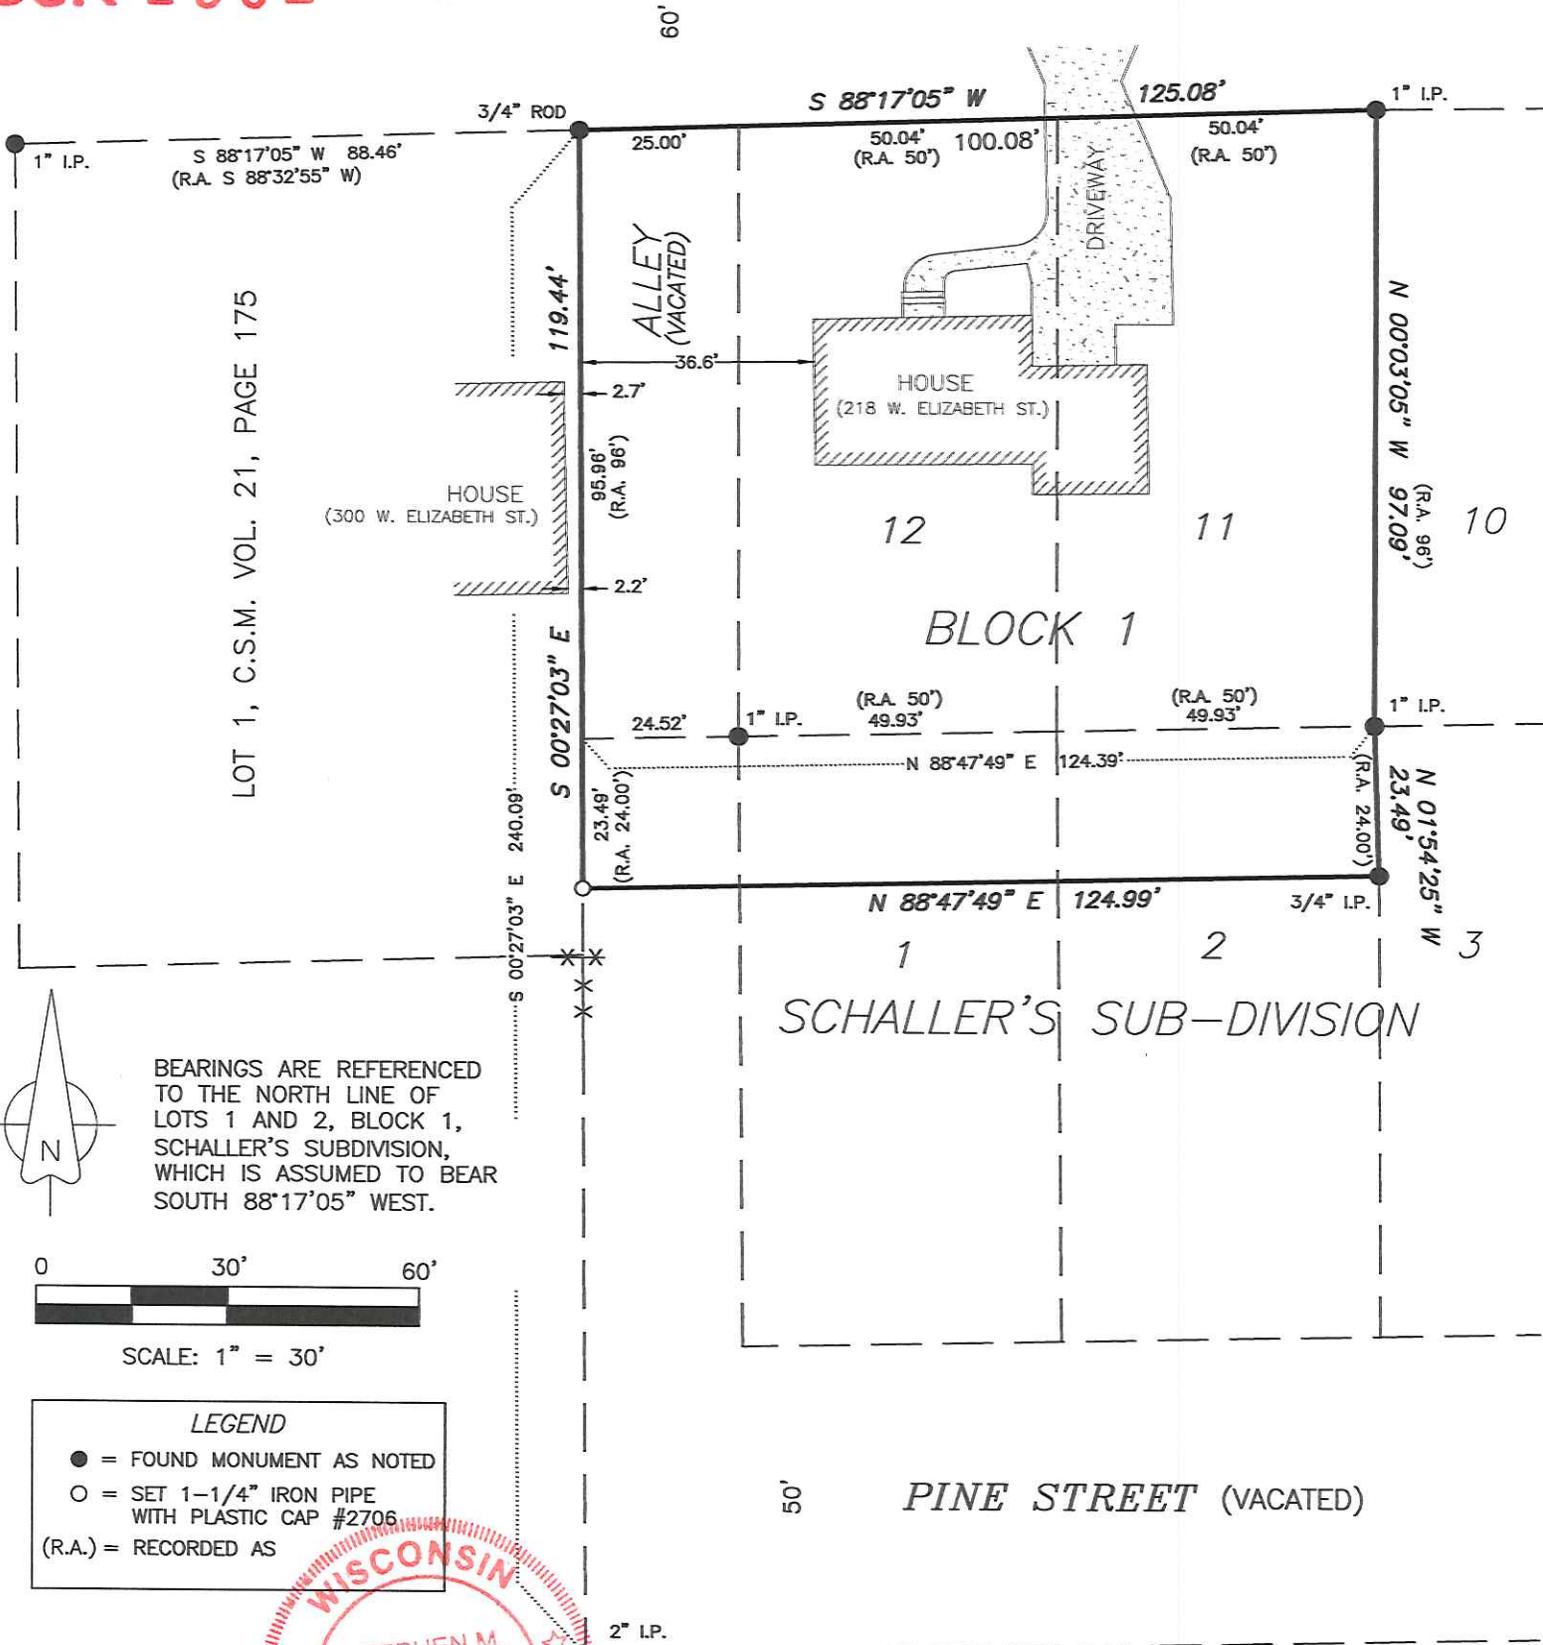

BEARINGS ARE REFERENCED TO THE NORTH LINE OF LOTS 1 AND 2, BLOCK 1, SCHALLER'S SUBDIVISION, WHICH IS ASSUMED TO BEAR SOUTH 88°17'05\" WEST.

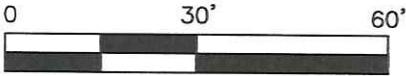

SCALE: 1" = 30'

- LEGEND**
- = FOUND MONUMENT AS NOTED
 - = SET 1-1/4" IRON PIPE WITH PLASTIC CAP #2706
 - (R.A.) = RECORDED AS



I HEREBY CERTIFY THAT THIS SURVEY, PLAN OR REPORT WAS PREPARED BY ME OR UNDER MY DIRECT SUPERVISION AND IS CORRECT TO THE BEST OF MY KNOWLEDGE AND BELIEF.

DATE 8-31-2017
STEPHEN M. HORTON, PLS 2706

EXISTING LEGAL DESCRIPTION (DOC. NO. 664807)

Lots Eleven (11) and Twelve (12), Block 1, Schaller's Subdivision, City of Tomah, Monroe County, Wisconsin, and that portion of the vacated alley adjacent to said Lot 12, Block 1;
AND
The North 24 feet of Lots One (1) and Two (2), Block One (1), Schaller's Subdivision, City of Tomah, Monroe County, Wisconsin, and that portion of the vacated alley adjacent to the North 24 feet of said Lot 1, Block 1.

HORTON SURVEYING
N6183 JASON STREET
ONALASKA, WI 54650
(608) 780-7283
email: surveyor.steve@yahoo.com

SURVEY FOR STEVE & CAROL BLOOM
DATE DRAWN: 8/23/2017
DATE SURVEYED: AUGUST 10, 2017
FILE NAME: Tomah/Bloom.dwg