

CSR 2589

SURVEYOR'S CERTIFICATE

I, Garold A. Sime, do hereby certify that by the order and under the direction of Peter Kroeger, I have surveyed and mapped the line shown hereon and that the within map is a true and correct representation of said line and that I have fully complied with the provisions of Chapter AE-7 of the Wisconsin Administrative Code to the best of my knowledge and belief.


Garold A. Sime

GAROLD A. SIME, PROFESSIONAL LAND SURVEYOR S-1261
H. A. SIME & ASSOCIATES
P. O. BOX 50
TOMAH, WISCONSIN 54660
August 4, 2017
Revised: 8-07-17





The south line of the NW¼, Sec. 19 is ASSUMED to bear N88°56'05"E

SCALE: 1" = 100'

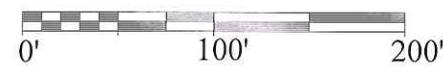

- = Set 3/4"x18" Rd. Iron Bar weighing 1.50 lbs./lin.ft.
- = Existing 3/4" Iron Bar

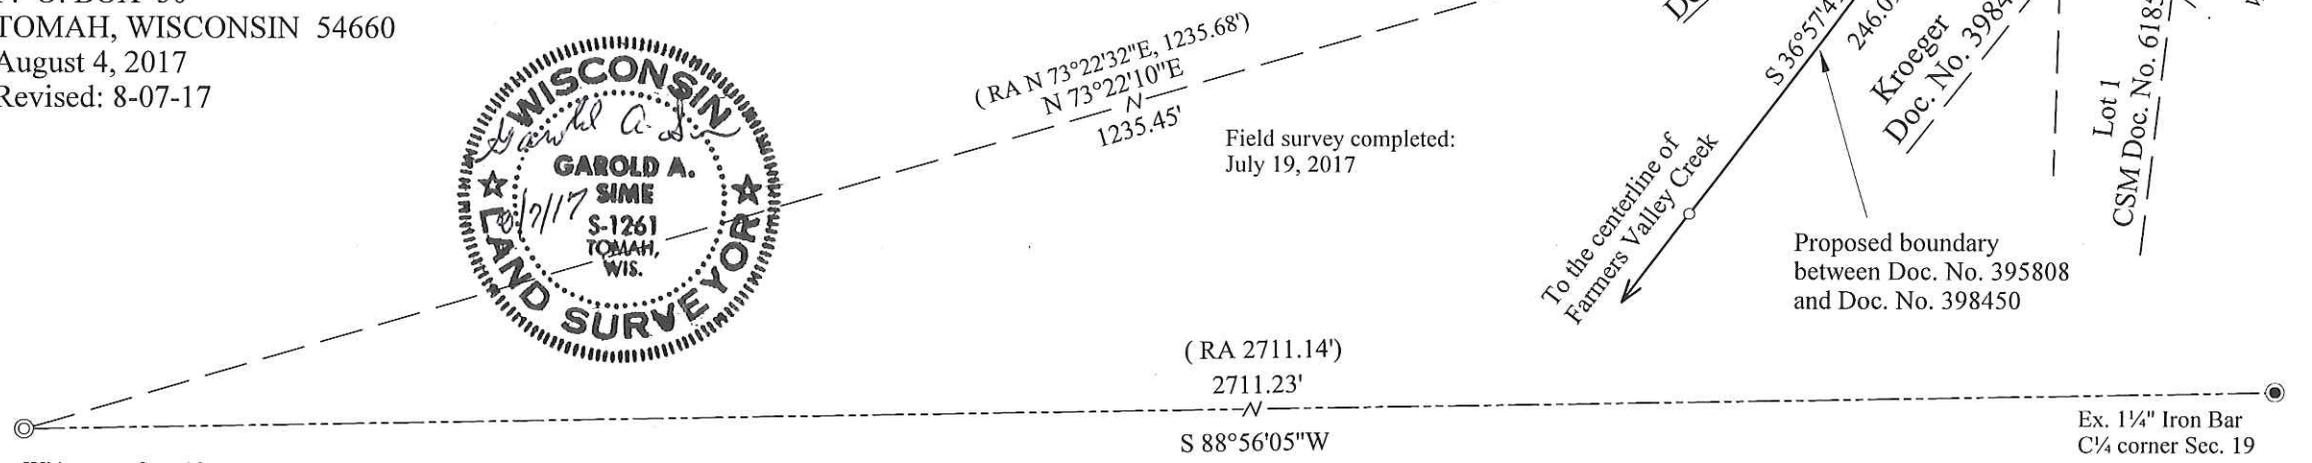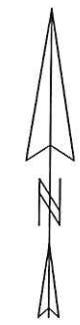

DESCRIPTION - Proposed line between Doc. No. 398450 and Doc. No. 395808

A line located in the SW¼-NW¼, Section 19, T17N-R3W, Town of Angelo, Monroe County, Wisconsin described as follows: Commencing at the W¼ corner of said Section 19; thence N73°22'10"E, a distance of 1235.45 feet to the Northwest corner of Lot 1 of Certified Survey Map, Document Number 618579; thence N53°19'22"W along the centerline of Harmony Ave., a distance of 33.08 feet, being the Beginning of the line being described; thence S36°57'41"W, to the centerline of Farmers Valley Creek, being the end of the line being described.

CSR 2589

FILED JAN 9, 2018

PLAT OF SURVEY
Located in the SW¼-NW¼, Section 19, T17N-R3W,
Town of Angelo, Monroe County, Wisconsin.