


**Plat Of Survey**  
 Located In The NE1/4 Of The SW1/4 Of Section 35,  
 T19N, R4W, Town Of Little Falls, Monroe County, Wisconsin

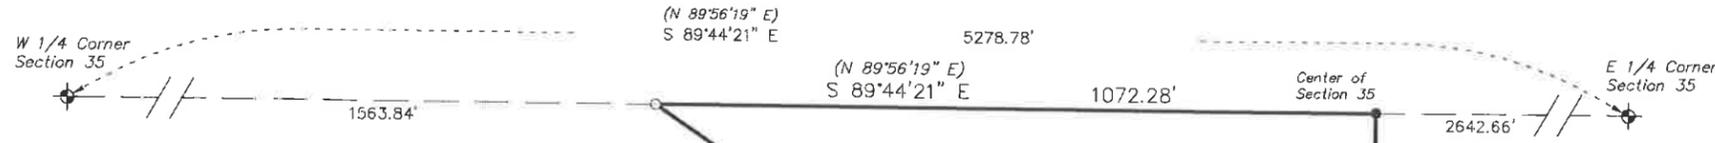

**DESCRIPTION**

A parcel of land located in the NE1/4 of the SW1/4 of Section 35, T19N, R4W, Town of Little Falls, Monroe County, Wisconsin the exterior boundary of which is described as follows:

- Commencing at the W 1/4 Corner of Section 35;
- thence S 89°44'21" E along the North line of the SW1/4, 1563.84 feet to the point of beginning;
- thence S 89°44'21" E along the North line of the SW1/4, 1072.28 feet to the Center of Section 35;
- thence S 00°10'00" W along the East line of the SW1/4, 725.10 feet to the NE Corner of CSM, Vol 10, Pg 152;
- thence N 55°40'09" W along the North line of said CSM and the North line of a Plat of Survey, 813.42 feet;
- thence N 55°45'18" W, 481.99 feet to the point of beginning.


**SURVEYOR'S CERTIFICATE**

I, Laurence E Johns III, Professional Land Surveyor, hereby certify that I have fully complied with the provisions of Chapter A-E 7 of the Wisconsin Administrative Code and that this Survey is correct to the best of my knowledge and belief.


Bearings are based on the North line of the SW1/4 of Section 35, recorded to bear S 89°44'21" E (Grid) NAD 1983 (2011) (Monroe County Coordinates)

**LEGEND**

- = Found Harrison Monument
- = Found 3/4" Iron Rod
- = Set 3/4" X 18" Iron Rod wt. 1.50 lbs/lin. ft.
- ( ) = Recorded as data

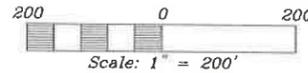

Note: This parcel is intended to be transferred to the owner of lands described in Lot 1, CSM, V10, P152.

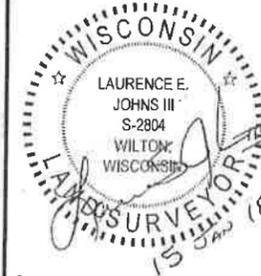

DRAWN BY: L. Johns	APPROVED BY: L. Johns	REVISIONS:	PROJECT	SHT. NAME	SHT. NO.
DATE: 15 January 2018	PROJ. NO.		Sheila Brookins	Eagle Ridge Surveying	
DWG. NO.	DWG.		8596 Co Hwy 11 Sparta, WI 54656	PO Box 213 Wilton, Wisconsin	