


CSR 2616

FILED JUNE 26, 2018

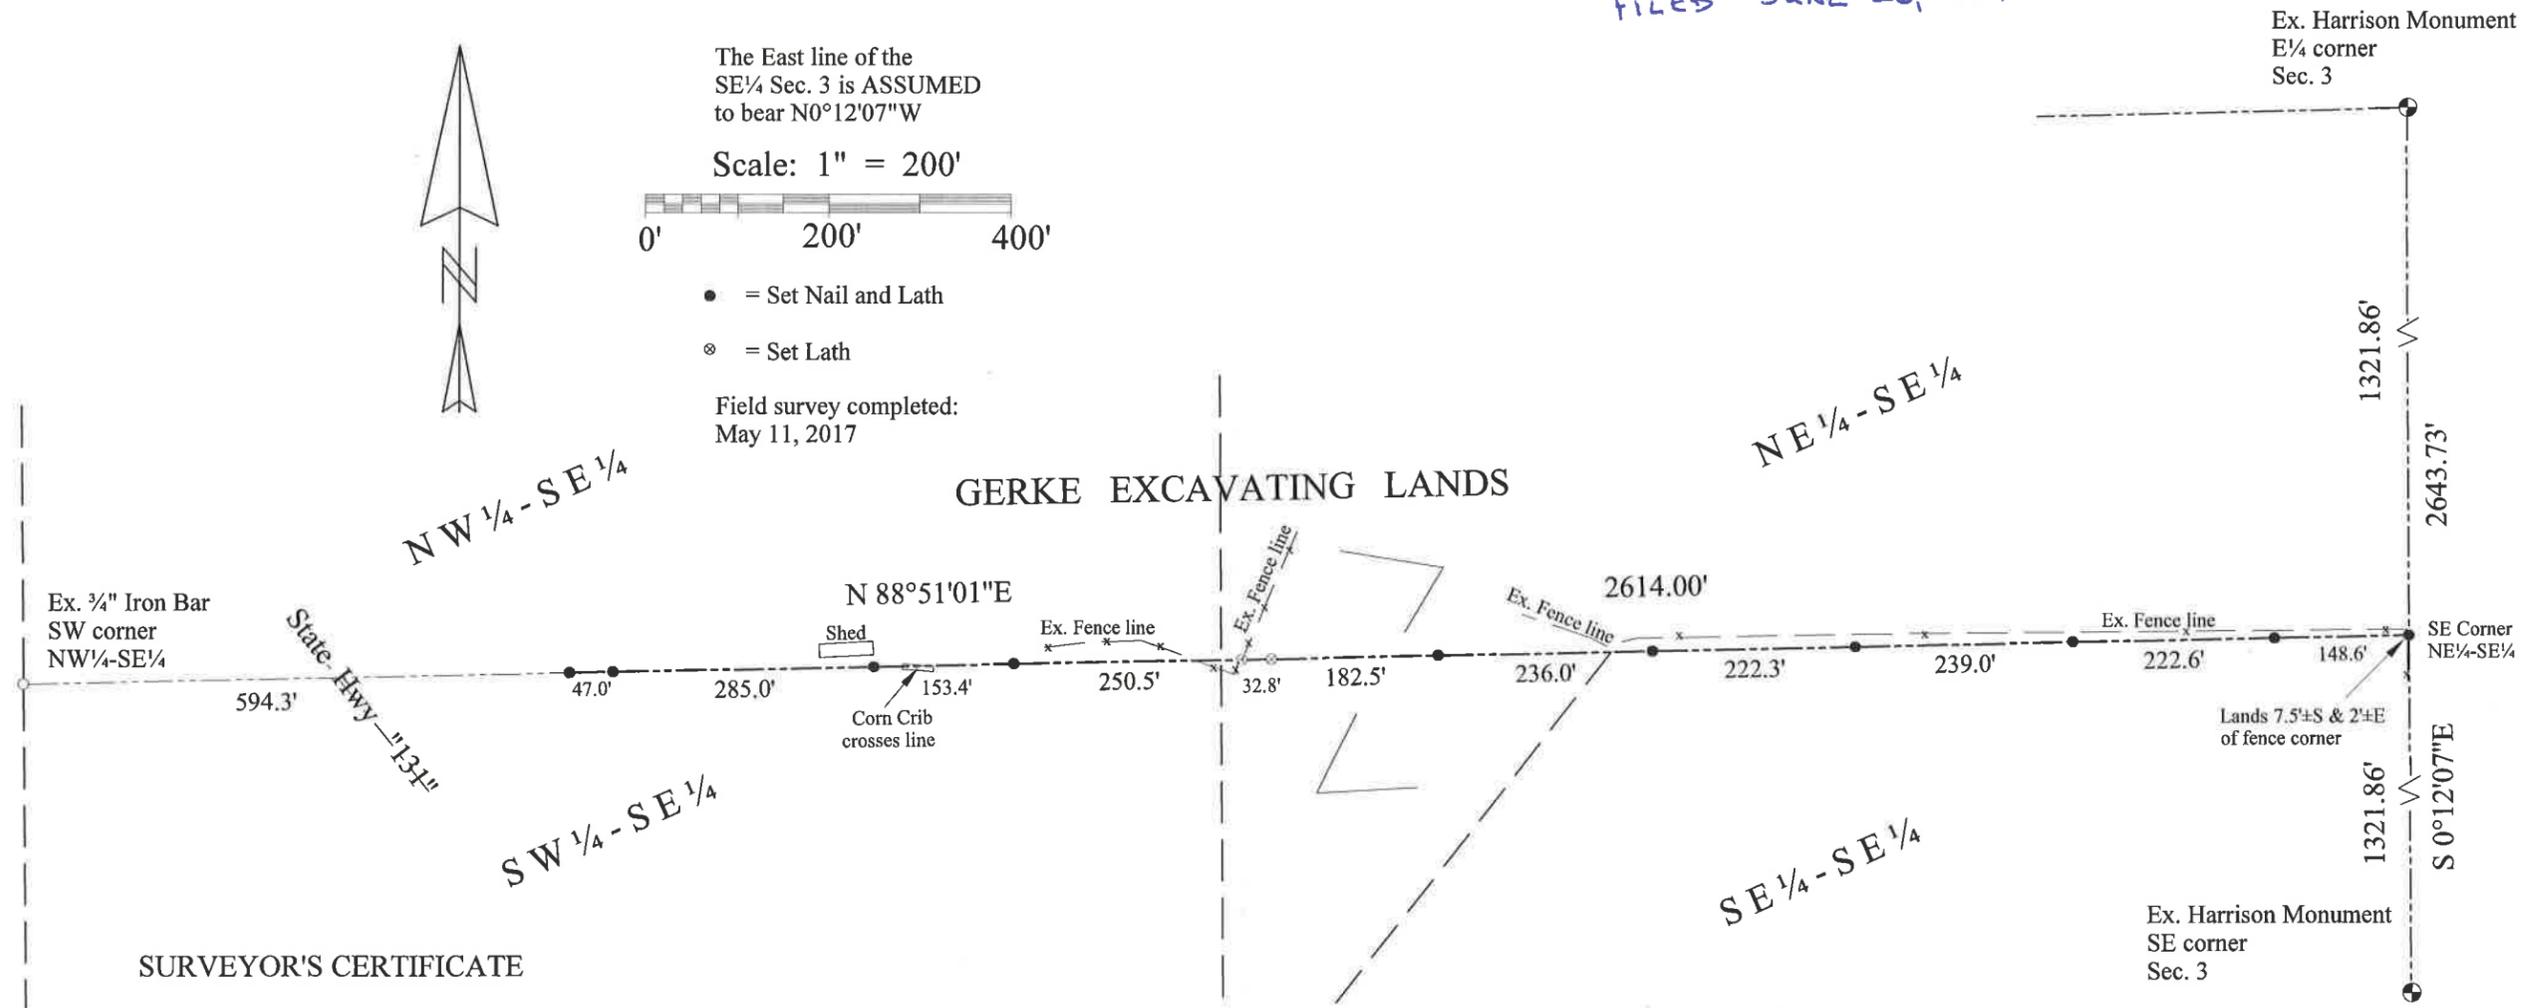

SURVEYOR'S CERTIFICATE

I, Garold A. Sime, do hereby certify that by the order and under the direction of Mr. Kyle Gibbens of Gerke Excavating, I have located and marked the south line of the NE<sup>1</sup>/<sub>4</sub>-SE<sup>1</sup>/<sub>4</sub> and a portion of the south line NW<sup>1</sup>/<sub>4</sub>-SE<sup>1</sup>/<sub>4</sub> of Section 3, T16N-R1W, Town of Wilton, Monroe County, Wisconsin and that the within map is a true and correct representation of the line marked and that I have fully complied with the provisions of Chapter AE 7 of the Wisconsin Administrative Code to the best of my knowledge and belief.

*Garold A. Sime*

Garold A. Sime, Professional Land Surveyor S-1261  
 H. A. Sime & Associates  
 P. O. Box 50  
 Tomah, WI 54660  
 Phone: 608 372-5392  
 February 8, 2018



PLAT OF SURVEY

Located in the NW<sup>1</sup>/<sub>4</sub>-SE<sup>1</sup>/<sub>4</sub> and NE<sup>1</sup>/<sub>4</sub>-SE<sup>1</sup>/<sub>4</sub>, Section 3, T16N-R1W, Town of Wilton, Monroe County, Wisconsin

File No. 5459