



# SURVEY MAP

IN THE NORTHWEST QUARTER OF THE  
SOUTHEAST QUARTER OF SECTION 10,  
TOWNSHIP 17 NORTH, RANGE 4 WEST, TOWN  
OF SPARTA, MONROE COUNTY, WISCONSIN

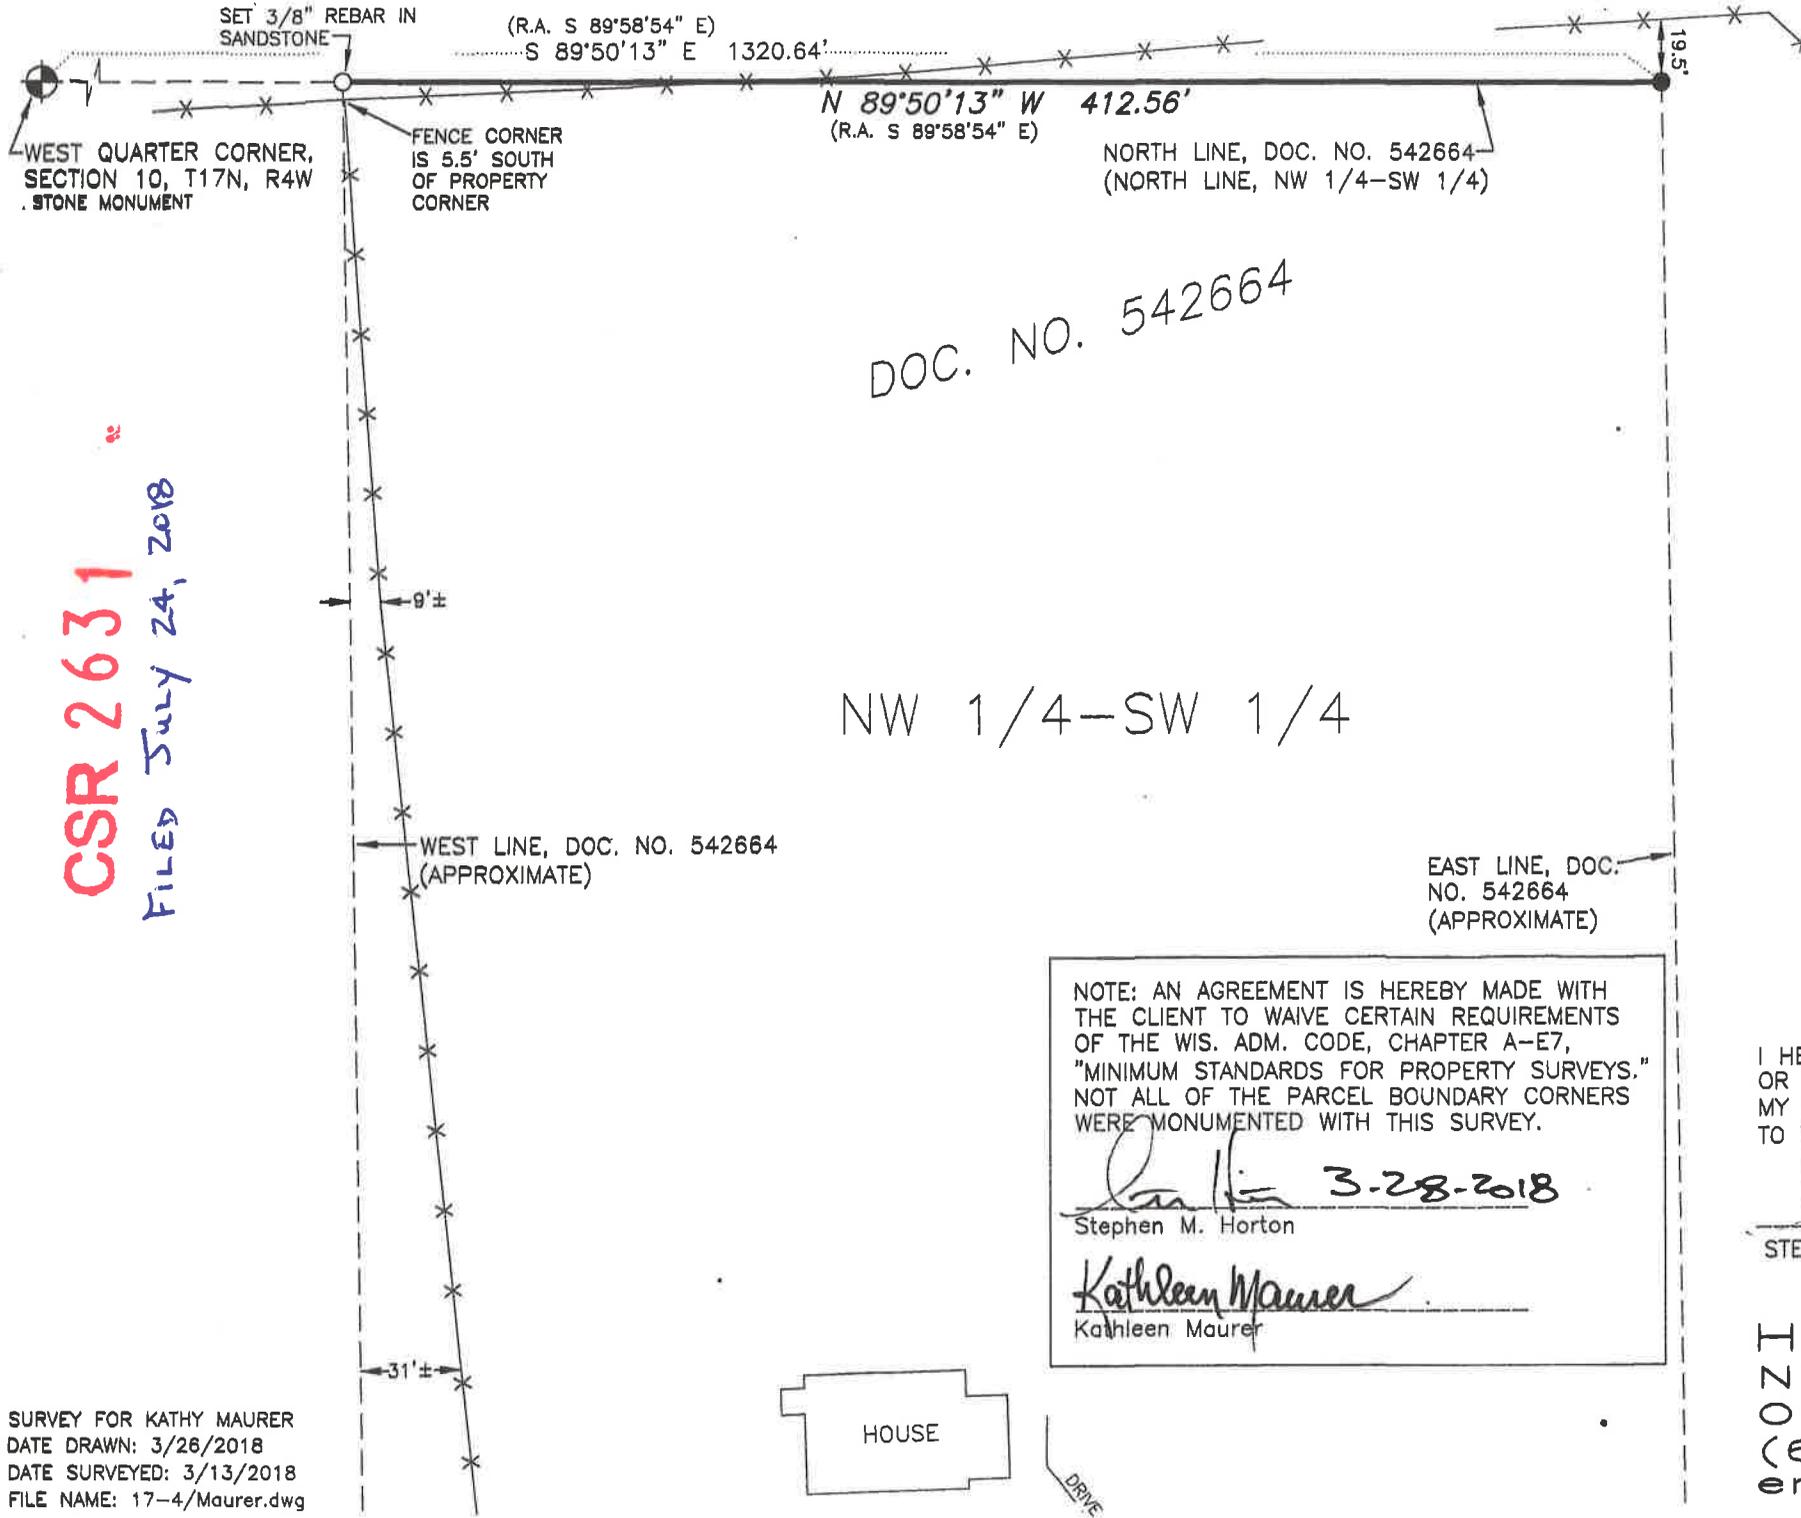

DOC. NO. 542664

NW 1/4-SW 1/4

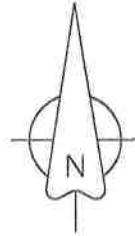

BEARINGS ARE REFERENCED TO  
THE NORTH LINE OF THE  
NORTHWEST QUARTER OF THE  
SOUTHWEST QUARTER OF  
SECTION 10, T17N, R4W, WHICH  
IS ASSUMED TO BEAR SOUTH  
89°50'13" EAST.



SCALE: 1" = 60'

LEGEND	
●	= FOUND 3/4" IRON ROD
○	= SET MONUMENT AS NOTED
(R.A.)	= RECORDED AS
—x—x—	= FENCE

NOTE: AN AGREEMENT IS HEREBY MADE WITH  
THE CLIENT TO WAIVE CERTAIN REQUIREMENTS  
OF THE WIS. ADM. CODE, CHAPTER A-E7,  
"MINIMUM STANDARDS FOR PROPERTY SURVEYS."  
NOT ALL OF THE PARCEL BOUNDARY CORNERS  
WERE MONUMENTED WITH THIS SURVEY.

*Stephen M. Horton* 3-28-2018  
Stephen M. Horton

*Kathleen Maurer*  
Kathleen Maurer

I HEREBY CERTIFY THAT THIS SURVEY, PLAN  
OR REPORT WAS PREPARED BY ME OR UNDER  
MY DIRECT SUPERVISION AND IS CORRECT  
TO THE BEST OF MY KNOWLEDGE AND BELIEF.

*Stephen M. Horton* DATE 3-26-2018  
STEPHEN M. HORTON, PLS 2706



HORTON SURVEYING  
N6183 JASON STREET  
ONALASKA, WI 54650  
(608) 780-7283  
email:  
surveyor.steve@yahoo.com

CSR 2631

FILED July 24, 2018

CSR 2631

SURVEY FOR KATHY MAURER  
DATE DRAWN: 3/26/2018  
DATE SURVEYED: 3/13/2018  
FILE NAME: 17-4/Maurer.dwg

