


CSR 2636

Record of Survey

Points on line survey of the N.W.1/4 of Section 32,
T.18N., R.1E., Town of Byron, Monroe County, Wisconsin.

SURVEYOR'S CERTIFICATE

I, Dwayne M. Hefner, Professional Land Surveyor, hereby certify that I have fully complied with the provisions of Chapter A-E 7 of the Wisconsin Administrative Code and that this Survey is correct to the best of my knowledge and belief.

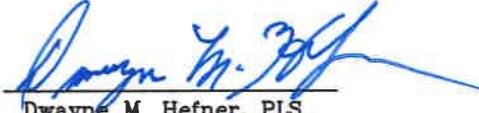

Dwayne M. Hefner, PLS
RESOLUTION SURVEYS, LLC
27437 Killdeer Avenue,
Wilton, WI 54670
608.343.3284 dwaynehef@gmail.com
Date: 8-4-2018
Field work completed: 8-3-2018


Survey For: Dan Cunningham, N8809 Gladstone Beach Road, FON DU LAC, WI 54935
Surveyor's Notes: No existing evidence of North-South fenceline found. Only encroachments of note are the land owners to the west mowing on the lands in the NW1/4-NW1/4 and evidence of ATV trails weaving along West line of said NW1/4-NW1/4 also large Deer Stand located on both sides of said West line.

LEGEND


- ⊙ = Found County Mon. & Ties of Record.
- ⊗ = Set Steel Fencepost on Line.
- = Set 3/4" X 18 Iron Rod



Scale 1" = 400'

 


Bearings are based on the West line of the NW1/4 of Sec.32, ASSUMED to bear N00°27'34"W, WISCORS/Monroe Co. Coordinates.

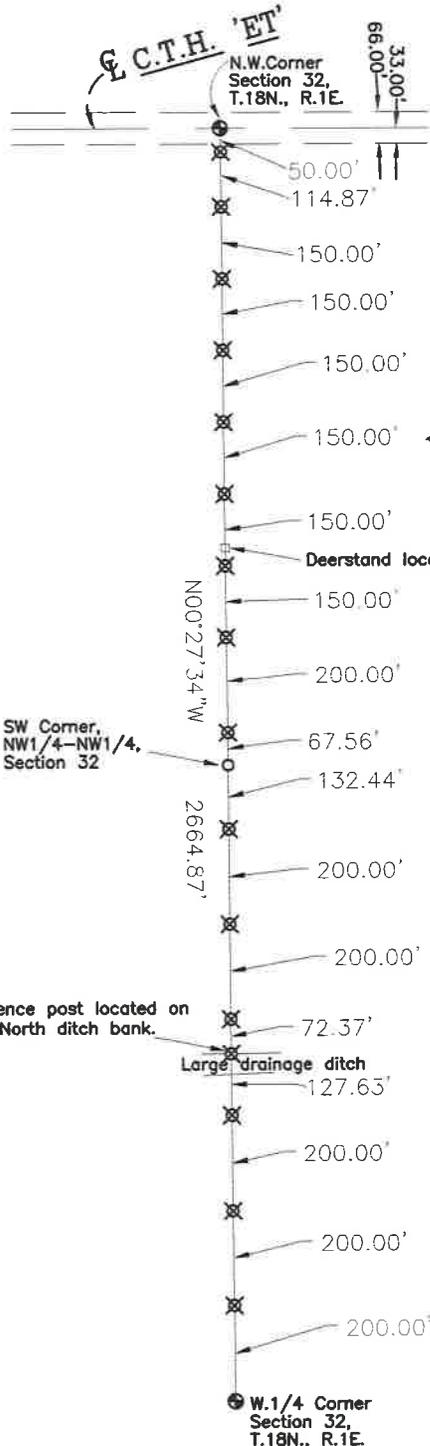

NW1/4-NW1/4
Section 32

SW1/4-NW1/4
Section 32

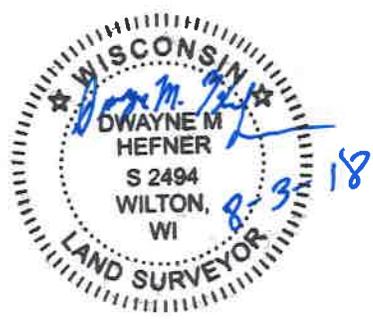

Existing Steel fence post located on line on top of North ditch bank.

Large drainage ditch