

# Line Survey

South Line Of The NE1/4 Of The NW1/4 Of Section 31,  
T15N, R2W, Town Of Sheldon, Monroe County, Wisconsin

**CSR 2642**

FILED August 30, 2018

**CSR 2642**

## DESCRIPTION



The South line of the NE1/4 of the NW1/4 of Section 31, T15N, R2W, Town of Sheldon, Monroe County, Wisconsin.

## SURVEYOR'S CERTIFICATE

I, Laurence E Johns III, Professional Land Surveyor, hereby certify that I have fully complied with the provisions of Chapter A-E 7 of the Wisconsin Administrative Code and that this Survey is correct to the best of my knowledge and belief.

**Note:**

This corner was set by C Running during his survey, dated 7/4/14. After consultation with C Running, it was determined his monument was incorrectly positioned and was moved to the location shown on this survey

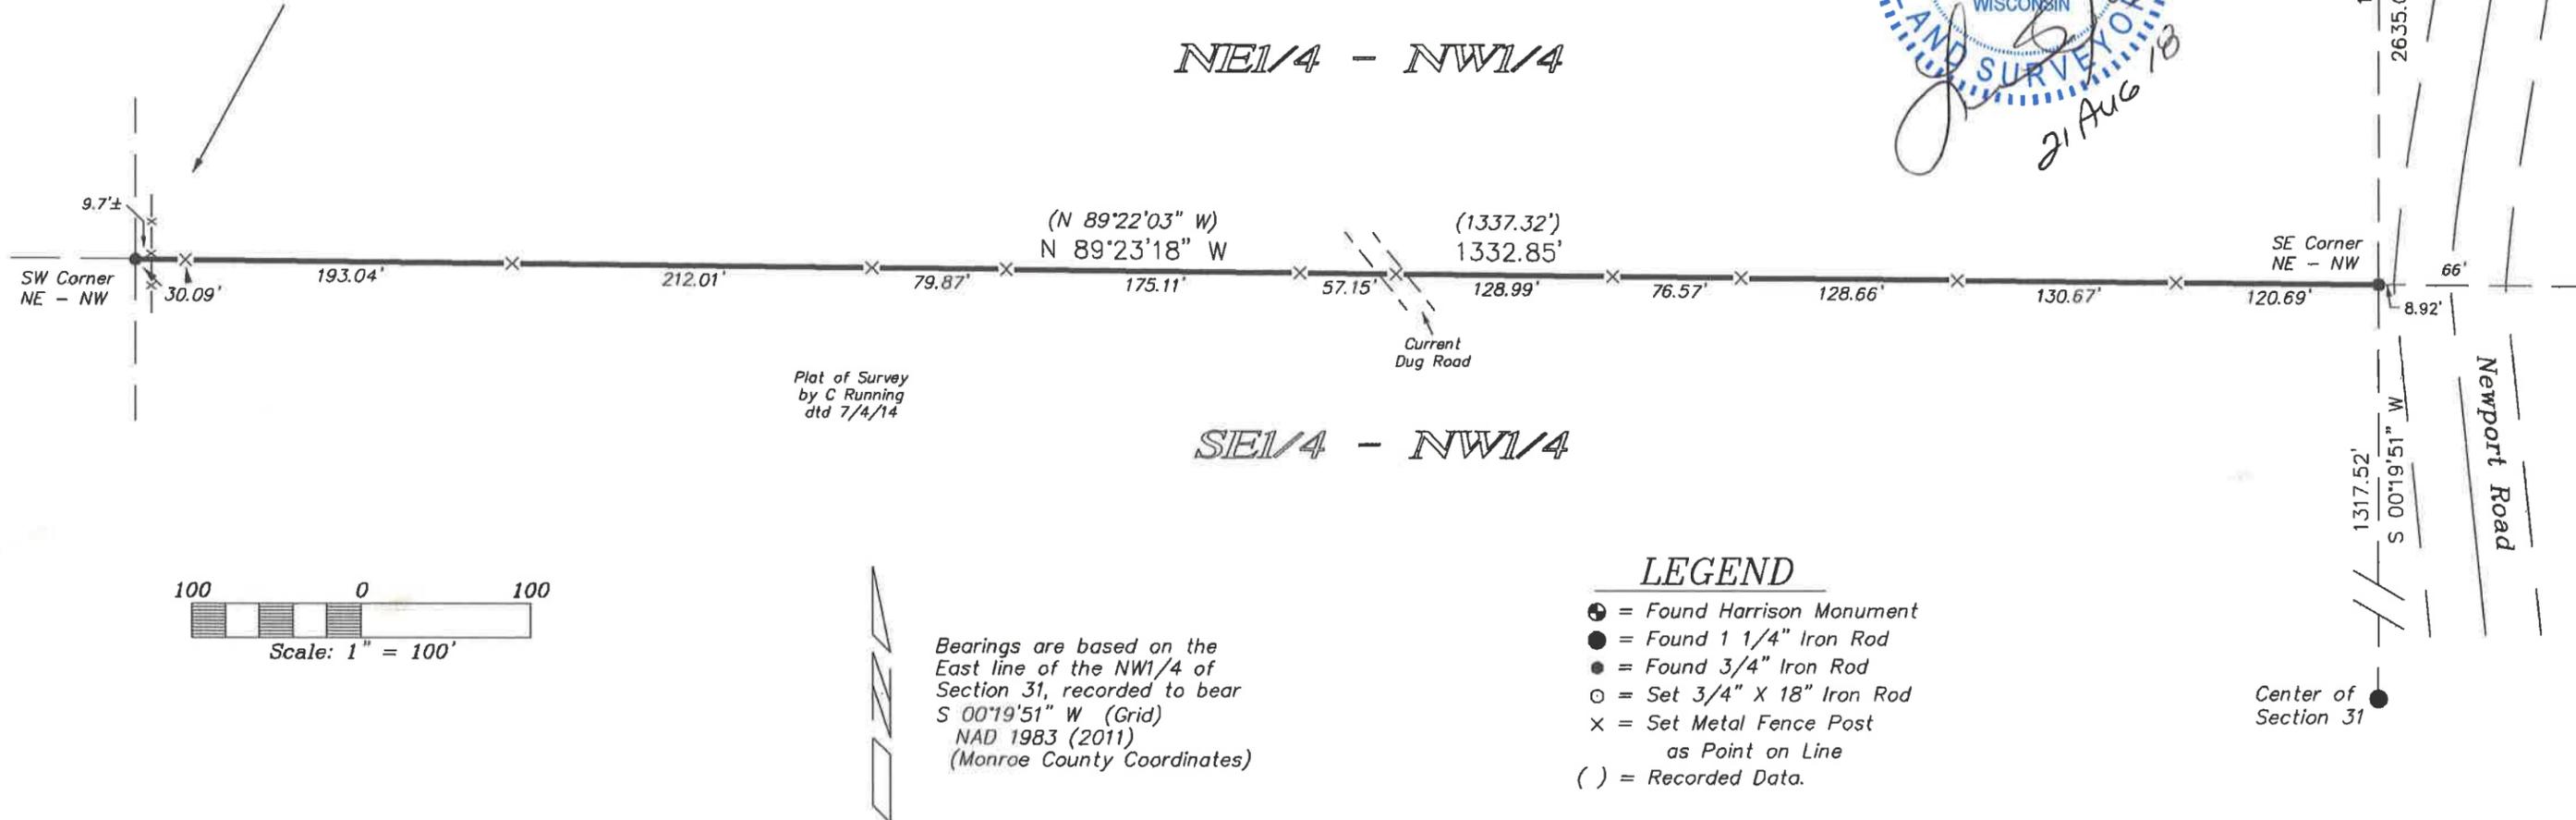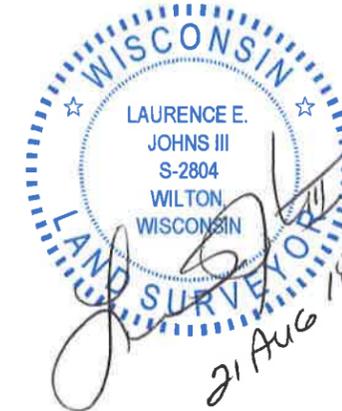

## LEGEND

- ⊙ = Found Harrison Monument
- = Found 1 1/4" Iron Rod
- = Found 3/4" Iron Rod
- = Set 3/4" X 18" Iron Rod
- x = Set Metal Fence Post as Point on Line
- ( ) = Recorded Data.

Bearings are based on the East line of the NW1/4 of Section 31, recorded to bear S 00°19'51" W (Grid) NAD 1983 (2011) (Monroe County Coordinates)

DRAWN BY: L. Johns DATE: 21 August 2018 DWG. NO.:	APPROVED BY: L. Johns PROJ. NO. DWG.	REVISIONS	PROJECT <b>Jeffrey Shell</b> 30451 Newport Road Cashton, WI 54619	SHT. NAME Eagle Ridge Surveying PO Box 213 Wilton, Wisconsin	SHT. NO.
---	--	-----------	--	---	----------