

CSR 2646
 FILED SEPTEMBER 18, 2018

Record of Survey

Located in the NW1/4-NE1/4 and the SW1/4-NE1/4 of Section 36, T.15N., R.2W., Town of Sheldon, Monroe Co., WI

DESCRIPTION


A parcel of land located in the Northwest Quarter of the Northeast Quarter (NW1/4-NE1/4) and the Southwest Quarter of the Northeast Quarter (SW1/4-NE1/4) of Section 36, T.15N., R.2W., Town of Sheldon, Monroe County, Wisconsin described as follows:
 Beginning at the North 1/4 Corner of said Section 36; thence N89°45'31"E along the North line of said NW1/4-NE1/4, 1315.51 feet to the Northeast Corner of said NW1/4-NE1/4; thence S00°07'16"W along the East line of said NW1/4-NE1/4, 908.92 feet to the centerline of County Trunk Highway 'P' (C.T.H.'P'); thence S72°53'57"W along said centerline, 263.42 feet; thence S70°21'56"W along said centerline of C.T.H.'P', 431.20 feet to the East line of the West half of the West half of the Northeast Quarter (W1/2-W1/2-NE1/4); thence S00°06'19"W along said East line, 713.59 feet; thence N89°53'19"W, 657.24 feet to the West line of said NE1/4; thence N00°05'22"E along said West line, 1838.05 feet to the Point of Beginning. Said parcel of land being 43.10 feet to the Point of Beginning. Subject to any easements, restrictions, right-of-ways or covenants of record. Intended to be the same lands described in Document Number 392655, Volume 92 of Records, page 672.

SURVEYOR'S CERTIFICATE

I, Dwayne M. Hefner, Professional Land Surveyor, hereby certify that I have fully complied with the provisions of Chapter A-E 7 of the Wisconsin Administrative Code and that this Survey is correct to the best of my knowledge and belief.

Dwayne M. Hefner

Dwayne M. Hefner, PLS
 RESOLUTION SURVEY LLC
 27437 Kildeer Avenue,
 Wilton, WI 54670
 608.343.3284 dwaynehef@gmail.com
 Date: 8-12-2018
 Field work completed: 8-12-2018

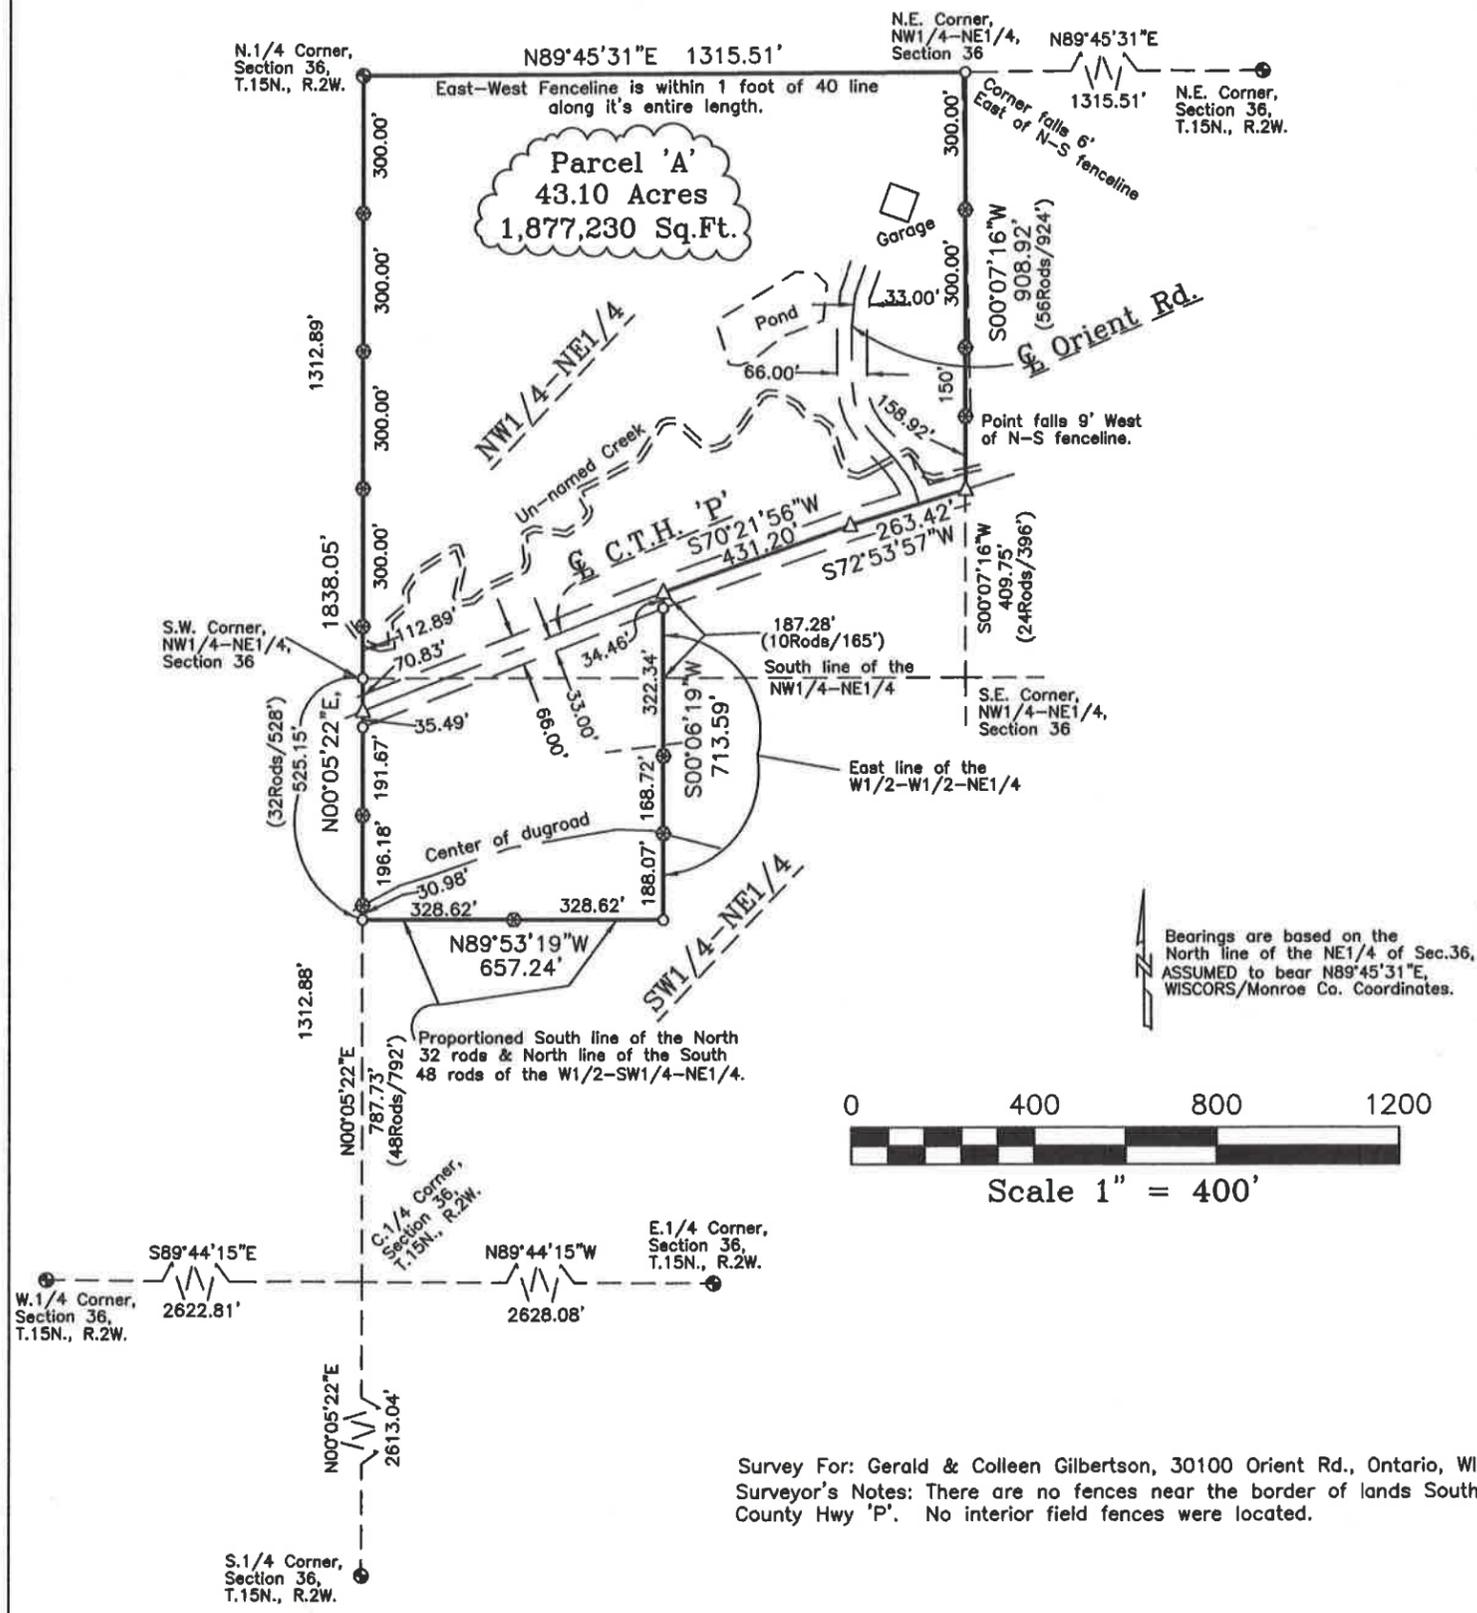

Survey For: Gerald & Colleen Gilbertson, 30100 Orient Rd., Ontario, WI 54651
 Surveyor's Notes: There are no fences near the border of lands South of County Hwy 'P'. No interior field fences were located.

LEGEND

- ⊕ = Found County Mon. & Ties of Record.
- ⊙ = Set Point on Line (4 fiberglass rod) painted bright pink.
- = Set 3/4" X 18 Iron Rod
- () = Recorded Data.
- △ = Set MAG Nail in Pavement.