


CSR 2669

FILED JANUARY 22, 2019

# PLAT OF SURVEY

FOR: KURTIS & WENDY BURROWS

LOCATION: PART OF THE SW1/4-SW1/4, SECTION 2, PART OF THE NW1/4-NW1/4, PART OF THE NE1/4-NW1/4, AND THE N1/2-SE1/4-NW1/4, SECTION 11, ALL IN T15N, R4W, TOWN OF PORTLAND, MONROE COUNTY, WISCONSIN

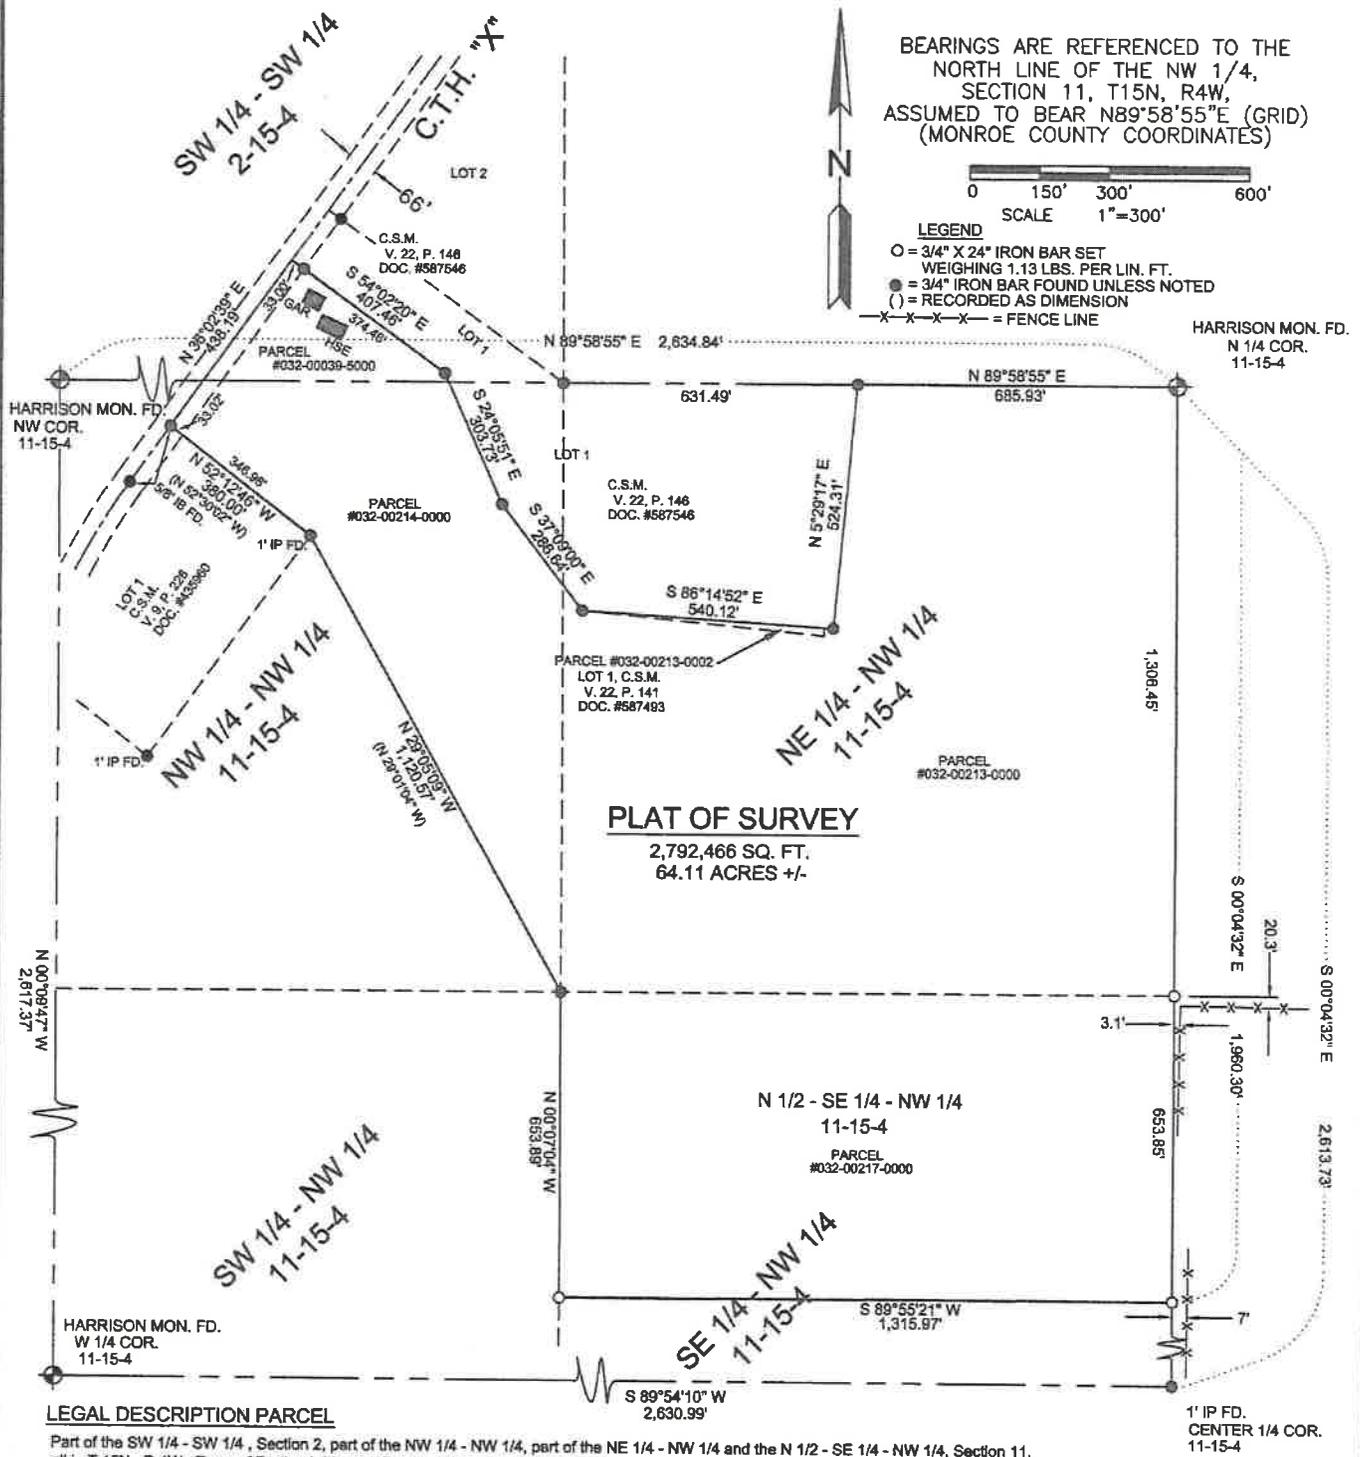

**PLAT OF SURVEY**  
 2,792,466 SQ. FT.  
 64.11 ACRES +/-

### LEGAL DESCRIPTION PARCEL

Part of the SW 1/4 - SW 1/4, Section 2, part of the NW 1/4 - NW 1/4, part of the NE 1/4 - NW 1/4 and the N 1/2 - SE 1/4 - NW 1/4, Section 11, all in T.15N., R.4W., Town of Portland, Monroe County, Wisconsin, is described as follows:  
 Beginning at the North 1/4 Corner of said Section 11, thence South 00°04'32\"

### SURVEYORS CERTIFICATE

I, MICHAEL A. LYDON, PROFESSIONAL LAND SURVEYOR, DO HEREBY CERTIFY THAT ON JANUARY 10, 2019 I SURVEYED THE PROPERTY DESCRIBED ABOVE AND THAT THE ABOVE PLAT IS A CORRECT REPRESENTATION IN ACCORDANCE WITH AE-7 OF THE WISCONSIN STATUTES "MINIMUM STANDARDS," TO THE BEST OF MY KNOWLEDGE AND BELIEF.

*Michael A. Lydon* 1/10/2019 PROFESSIONAL LAND SURVEYOR #2438



SURVEYED BY: MICHAEL A. LYDON  
 2533 17th STREET SO.  
 LA CROSSE, WI 54601  
 608-769-6433