

CSR 2683  
FILED MAY 8, 2019

# Line Survey

Located In The NE1/4 Of The SW1/4 And The SE1/4 Of The NW1/4  
Of Section 19, T19N, R4W, Town Of Little Falls,  
Monroe County, Wisconsin

N 1/4 Corner  
Section 19

### DESCRIPTION

A line located in the NE1/4 of the SW1/4 and the SE1/4 of the NW1/4 of Section 19, T19N, R4W, Town of Little Falls, Monroe County, Wisconsin described as follows:

Commencing at the S 1/4 Corner of Section 19;  
thence N 22°17'29" W, 1477.03 feet to a point on the  
North side of Balloon Avenue;  
thence S 00°08'55" W to the South line of the NE1/4 of  
the SW1/4 at the point of beginning.

Thence N 00°08'55" E, approximately 2643.6 feet to the  
North line of the SE1/4 of the NW1/4 and thereby  
terminating

### SURVEYOR'S CERTIFICATE

I, Laurence E Johns III, Professional Land Surveyor, hereby certify that I have fully complied with the provisions of Chapter A-E 7 of the Wisconsin Administrative Code and that this Survey is correct to the best of my knowledge and belief.





Bearings are based on the  
East line of the SW1/4 of  
Section 19, assumed to bear  
N 00°08'55" E (Grid)  
NAD 1983 (2011)  
(Monroe County Coordinates)

### LEGEND

- ⊕ = Found Harrison Monument
- = Set 3/4" X 18" Iron Rod
- ( ) = Recorded Data.

**Note:**

The intention of this survey is to create  
a line so that current property can be  
split.

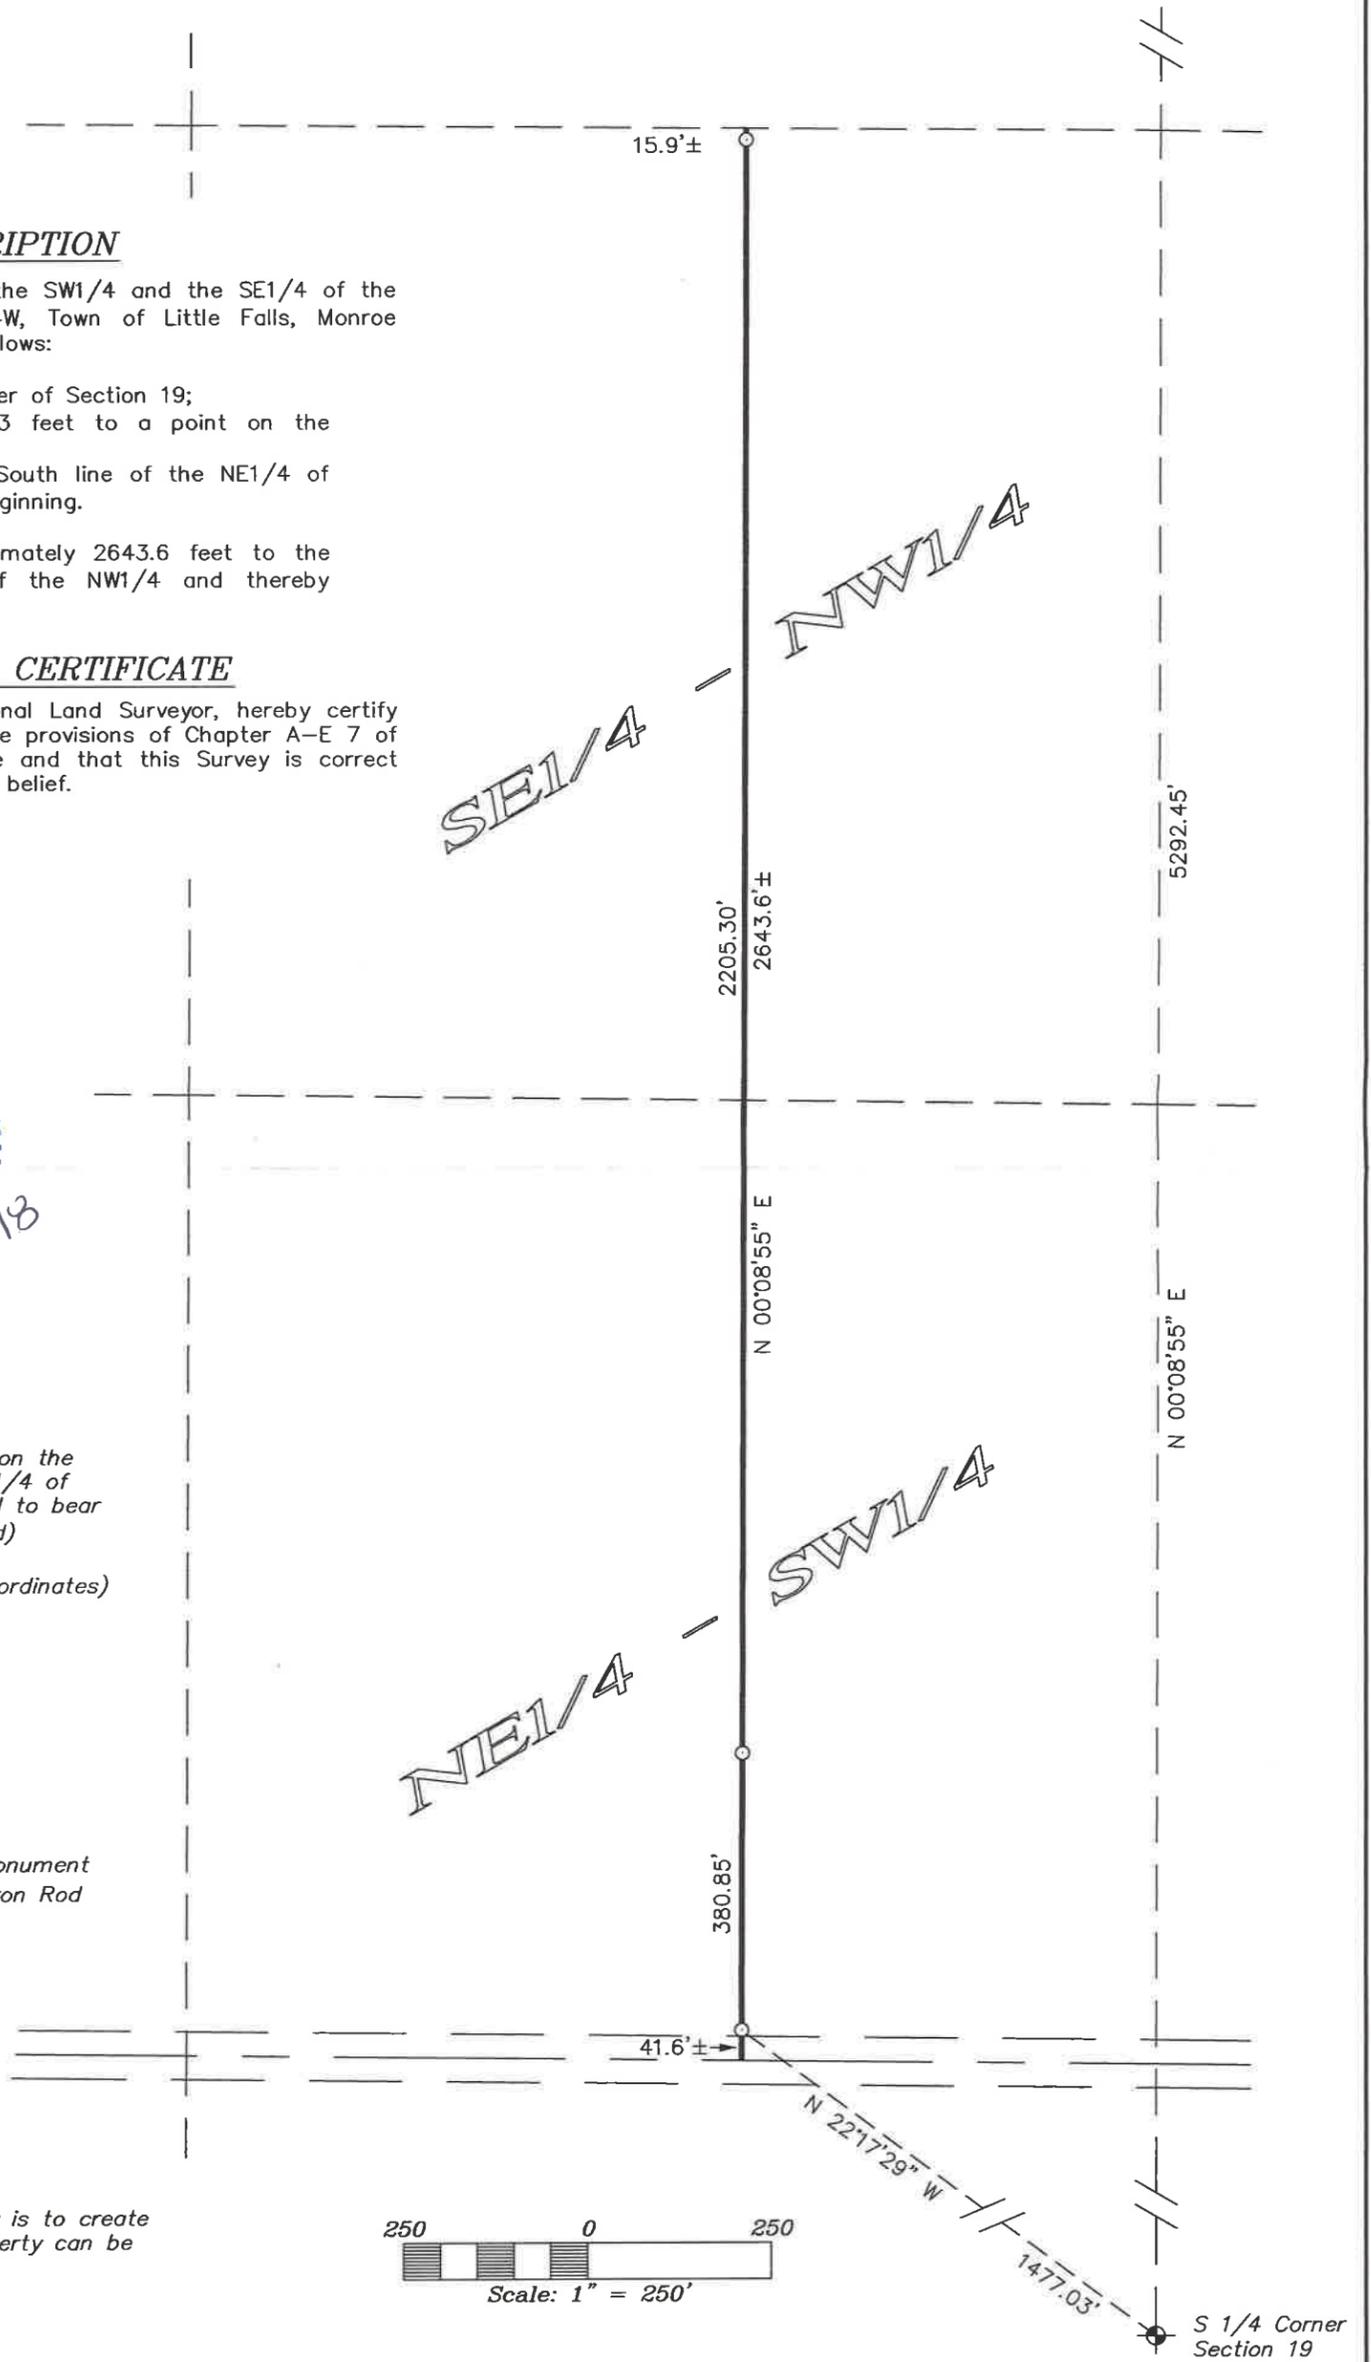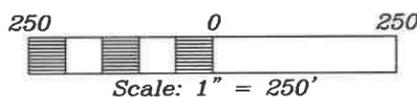

DRAWN BY: L Johns	REVISIONS	PROJECT	SHT. NAME	SHT. NO.
DATE: 12 August 2018		<b>John Konze</b> 4536 Balloon Avenue Sparta, WI 54656	<i>Eagle Ridge Surveying</i> PO Box 213 Wilton, Wisconsin	
DWG. NO.:				
APPROVED BY: L Johns				

CSR 2683