


MAP OF SURVEY

CSR 2696
FILED JUNE 18, 2019


Part of the Southwest Quarter of the Southwest Quarter, Section 9, Township 19 North, Range 4 West, Town of Little Falls, Monroe County, Wisconsin.

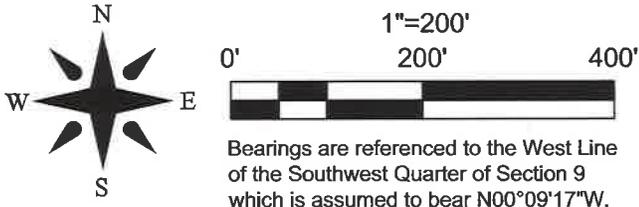

- LEGEND**
- ☒ FOUND 3 1/4" CAST IRON MONUMENT
 - SET 3/4" x 18" IRON REBAR, 1.50 POUNDS PER LINEAR FOOT.
 - SET 1" X 30" OUTSIDE DIAMETER WHITE PVC PIPE
 - ▲ SET P.K. SURVEY NAIL
 - POB POINT OF BEGINNING

- ☒ West Quarter Corner Section 9 T19N, R4W

Date of Completion of Field Work: 5/23/19
Property Owner: Eric and Deanna Hanson
6210 Acorn Avenue
Sparta, WI 554656

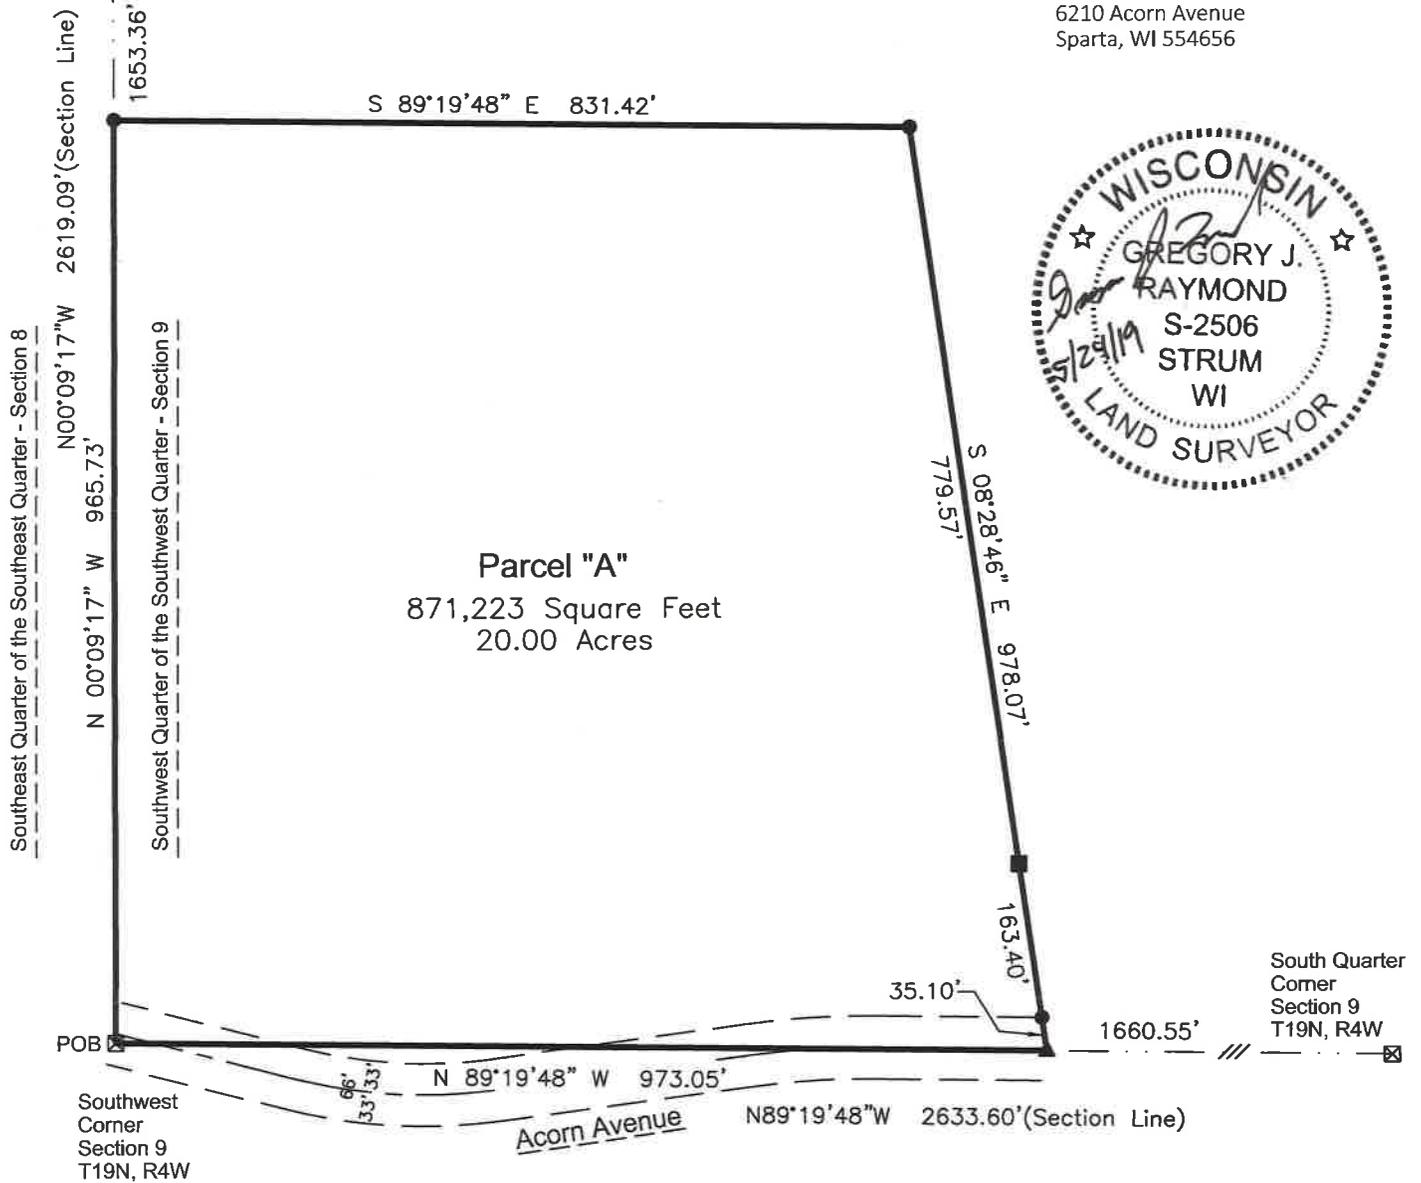

LEGAL DESCRIPTION PARCEL "A"

Part of the Southwest Quarter of the Southwest Quarter, Section 9, Township 19 North, Range 4 West, Town of Little Falls, Monroe County, Wisconsin.

Beginning at the Southwest corner of said Section 9;
Thence N00°09'17"W, 965.73 feet;
Thence S89°19'48"E, 831.42 feet;
Thence S08°28'46"E, 978.07 feet;
Thence N89°19'48"W, 973.05 feet to the point of beginning.

Parcel contains 871,223 square feet or 20.00 acres of land.

I, Gregory J. Raymond, Professional Land Surveyor #2506, Hereby Certify:

That the attached survey and plat were prepared by me or under my direct supervision.
That the attached survey and plat meet or exceed the Minimum Standards for Land Surveying in the State of Wisconsin and complies with AE-7 of the Wisconsin Administrative Codes. That all information contained within the attached survey and plat is correct to the best of my knowledge and belief.

Dated this 24th day of May, 2019

Gregory J. Raymond
Gregory J. Raymond, Wisconsin Professional Land Surveyor #2506
Project Number:19071

RAYMOND SURVEYING, LLC
W19343 Hwy 10
Strum, WI 54770
www.raymond-surveying.com