
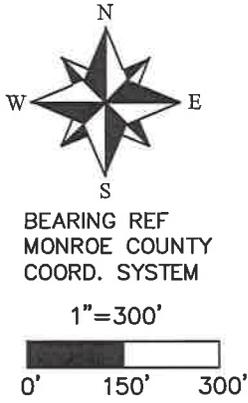


PLAT OF SURVEY

LOCATED IN PARTS OF THE SE-SE AND NE-SE OF SECTION 1, T18N, R4W, TOWN OF LITTLE FALLS, AND IN PARTS OF THE FRACTIONAL NW-SW, AND FRACTIONAL SW-SW OF SECTION 6, T18N, R3W, TOWN OF LAFAYETTE, ALL IN MONROE COUNTY, WISCONSIN.

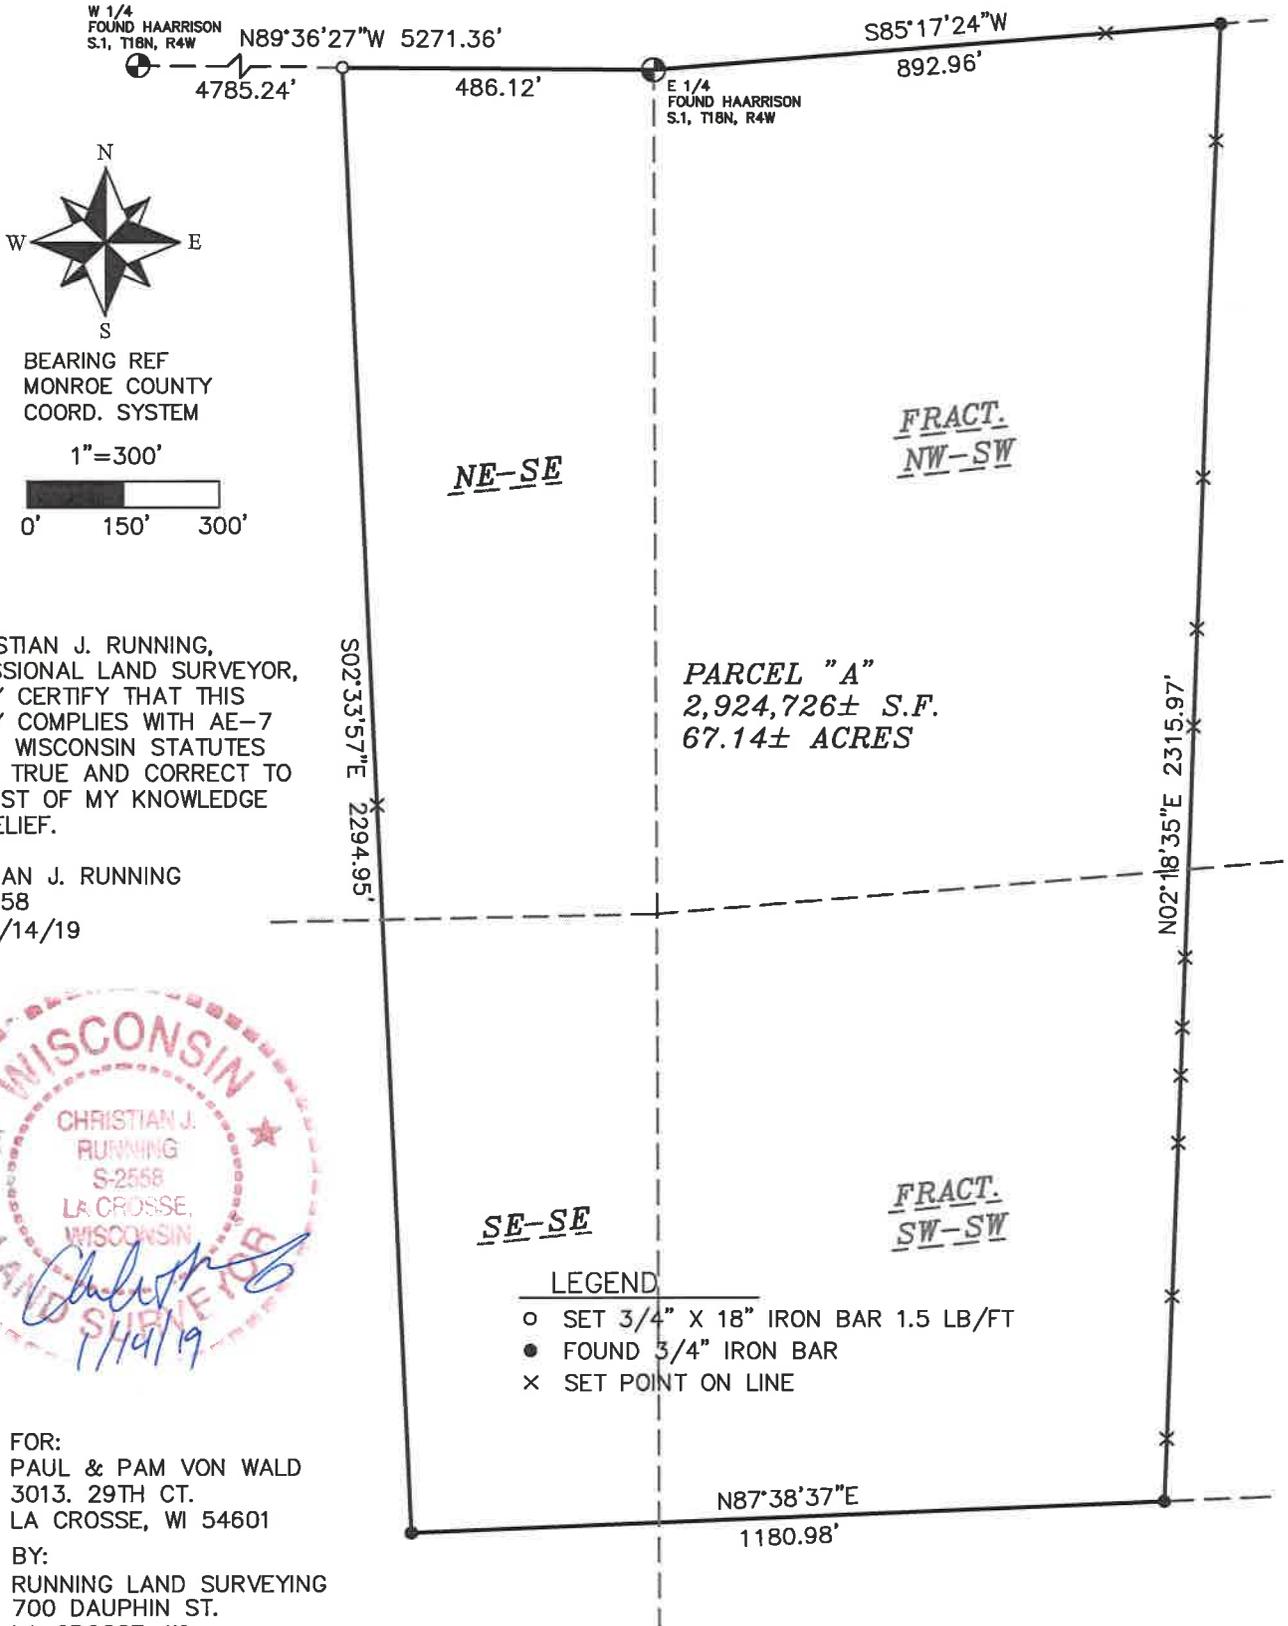

I, CHRISTIAN J. RUNNING, PROFESSIONAL LAND SURVEYOR, HEREBY CERTIFY THAT THIS SURVEY COMPLIES WITH AE-7 OF THE WISCONSIN STATUTES AND IS TRUE AND CORRECT TO THE BEST OF MY KNOWLEDGE AND BELIEF.

CHRISTIAN J. RUNNING
PLS 2558
DATE: 1/14/19



- LEGEND**
- SET 3/4" X 18" IRON BAR 1.5 LB/FT
 - FOUND 3/4" IRON BAR
 - × SET POINT ON LINE

FOR:
PAUL & PAM VON WALD
3013. 29TH CT.
LA CROSSE, WI 54601

BY:
RUNNING LAND SURVEYING
700 DAUPHIN ST.
LA CROSSE, WI
54603
608-779-5322

PARCEL "A" LEGAL DESCRIPTION:
 LOCATED IN PARTS OF THE SE-SE AND NE-SE OF SECTION 1, T18N, R4W, TOWN OF LITTLE FALLS, AND IN PARTS OF THE FRACTIONAL NW-SW, AND FRACTIONAL SW-SW OF SECTION 6, T18N, R3W, TOWN OF LAFAYETTE, ALL IN MONROE COUNTY, WISCONSIN, DESCRIBED AS FOLLOWS:
 BEGINNING AT THE EAST 1/4 CORNER OF SAID SECTION 1; THENCE N89°36'27"W ALONG THE NORTH LINE OF SAID NE-SE 486.12 FEET; THENCE S02°33'57"E 2294.95 FEET; THENCE N87°38'37"E 1180.98 FEET; TO THE EAST LINE OF SAID FRACTIONAL SW-SW; THENCE N02°18'35"E ALONG SAID EAST LINE AND THE EAST LINE OF SAID FRACTIONAL NW-SW, 2315.97 FEET TO THE NORTHEAST CORNER OF SAID FRACTIONAL NW-SW; THENCE S85°17'24"W ALONG THE NORTH LINE THEREOF 892.96 FEET TO THE POINT OF BEGINNING.
 PARCEL CONTAINS 2,924,726± S.F. OR 67.14± ACRES.
 PARCEL IS SUBJECT TO AND TOGETHER WITH ANY EASEMENTS, COVENANTS, RESTRICTIONS, OR RIGHTS OF WAY OF RECORD.

NOTES:
 -THERE IS ARE FENCELINES THAT RUNS ON THE SOUTH AND WEST LINES OF THIS PROPERTY.
 -ALONG THE EAST LINE OF THIS PROPERTY, THERE IS A ROAD THAT BELONGS TO THE OWNERS TO THE EAST THAT CROSSES THE LINE. IT COULD NOT BE LOCATED DUE TO THE THICK PINE TREE COVER.