
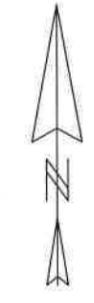


The west line of the NW¼, Sec. 27 is ASSUMED to bear N0°33'28"W. (Monroe County Grid)

- = Set 3/4"x18" Rd. Iron Bar weighing 1.50 lbs./lin.ft.
- = Existing 3/4" Iron Bar
- ⊙ = Existing 1" Iron Pipe
- = Existing 1/4" Axle
- △ = Existing Railroad Spike
- ⊙ = Existing 1/4" Iron Rod

SCALE: 1" = 200'

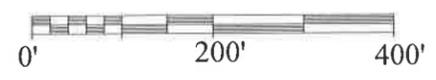

SURVEYOR'S CERTIFICATE

I, Garold A. Sime, do hereby certify that by the order and under the direction of Mr. Randy Zirk, I have surveyed and mapped the property shown hereon and that the within map is a true and correct representation of the exterior boundaries of the land surveyed and that I have fully complied with the provisions of Chapter AE-7 of the Wisconsin Administrative Code to the best of my knowledge and belief.

Garold A. Sime

GAROLD A. SIME, PROFESSIONAL LAND SURVEYOR S-1261
 H. A. SIME & ASSOCIATES
 P. O. BOX 50
 TOMAH, WISCONSIN 54660
 April 12, 2019
 Revised: June 17, 2019 (Added additional point along refence line)



Parcel "A"
 26.16 Acres±

DESCRIPTION

A parcel of land located in the SW¼-NW¼ and SE¼-NW¼, Section 27, T15N-R1E, Town of Glendale, Monroe County, Wisconsin described as follows: Commencing at the W¼ corner of said Section 27; thence N0°33'28"W along the west line of said SW¼-NW¼, a distance of 234.71 feet to the centerline of Outlook Road, being the Point of Beginning; thence continuing N0°33'28"W, a distance of 1071.34 feet to the Northwest corner of said SW¼-NW¼; thence N83°47'55"E along the north line of said SW¼-NW¼, a distance of 862.68 feet to the Northwest corner of Lot 1 of Vol. 9 Certified Survey Maps, Page 10, Document Number 421465; thence S51°51'26"E along the southwesterly line of said Lot 1, a distance of 204.66 feet; thence S62°00'29"E along said line, a distance of 118.40 feet; thence S76°20'15"E along said line, a distance of 133.41 feet; thence S67°42'14"E along said line, a distance of 189.72 feet; thence N75°06'46"E along said line and the extension thereof, a distance of 227.89 feet to the centerline of Cty. Hwy. "W"; thence Southeasterly along said centerline, along a curve concave to the southwest, having a radius of 362.59 feet (the Long Chord of which bears S22°05'16"E, 244.25 feet) a distance of 249.12 feet; thence S2°24'18"E along said centerline, a distance of 5.00 feet to the intersection with the centerline of Outlook Road; thence S73°14'16"W along said centerline, a distance of 164.77 feet; thence S70°26'30"W along said centerline, a distance of 169.87 feet; thence Southwesterly along said centerline, along a curve concave to the southeast, having a radius of 886.00 feet (the Long Chord of which bears S63°15'55"W, 221.37 feet) a distance of 221.95 feet; thence S56°05'20"W along said centerline, a distance of 129.40 feet; thence Southwesterly along a curve concave to the northwest, having a radius of 604.00 feet (the Long Chord of which bears S67°24'45"W, 237.19 feet) a distance of 238.74 feet; thence S78°44'10"W along said centerline, a distance of 175.39 feet; thence S72°40'31"W along said centerline, a distance of 233.90 feet to the intersection with the east line of lands described in Document Number 672440 extended; thence N6°37'30"W along said east line and the extension thereof, a distance of 183.82 feet to the Northeast corner of said lands; thence S83°59'24"W along the northerly line of said lands, a distance of 75.00 feet; thence N5°45'07"E along said line, a distance of 43.00 feet; thence N51°04'17"W along said line, a distance of 33.00 feet; thence N83°18'51"W along said line, a distance of 24.00 feet; thence S8°21'58"W along said line, a distance of 48.00 feet; thence S65°04'47"W along said line, a distance of 41.00 feet; thence S7°46'15"E along the westerly line of said lands, a distance of 36.00 feet; thence S88°11'24"W along said line, a distance of 6.93 feet; thence S6°19'35"E, a distance of 186.00 feet to the Southwest corner of said lands; thence N66°50'39"E, a distance of 178.00 feet to the Southeast corner of said lands; thence S6°37'30"E, a distance of 25.82 feet to the centerline of Outlook Road; thence S66°50'39"W along said centerline, a distance of 178.13 feet; thence S63°22'30"W along said centerline, a distance of 368.22 feet to the Point of Beginning. Subject to all easements and right-of-ways of record.


C 1
 I = 39°21'56"
 R = 362.59'
 LC = S22°05'16"E, 244.25'
 L = 249.12'

C 2
 I = 14°21'10"
 R = 886.00'
 LC = S63°15'55"W, 221.37'
 L = 221.95'

C 3
 I = 22°38'50"
 R = 604.00'
 LC = S67°24'45"W, 237.19'
 L = 238.74'

Document Number 672440

OUTLOOK ROAD

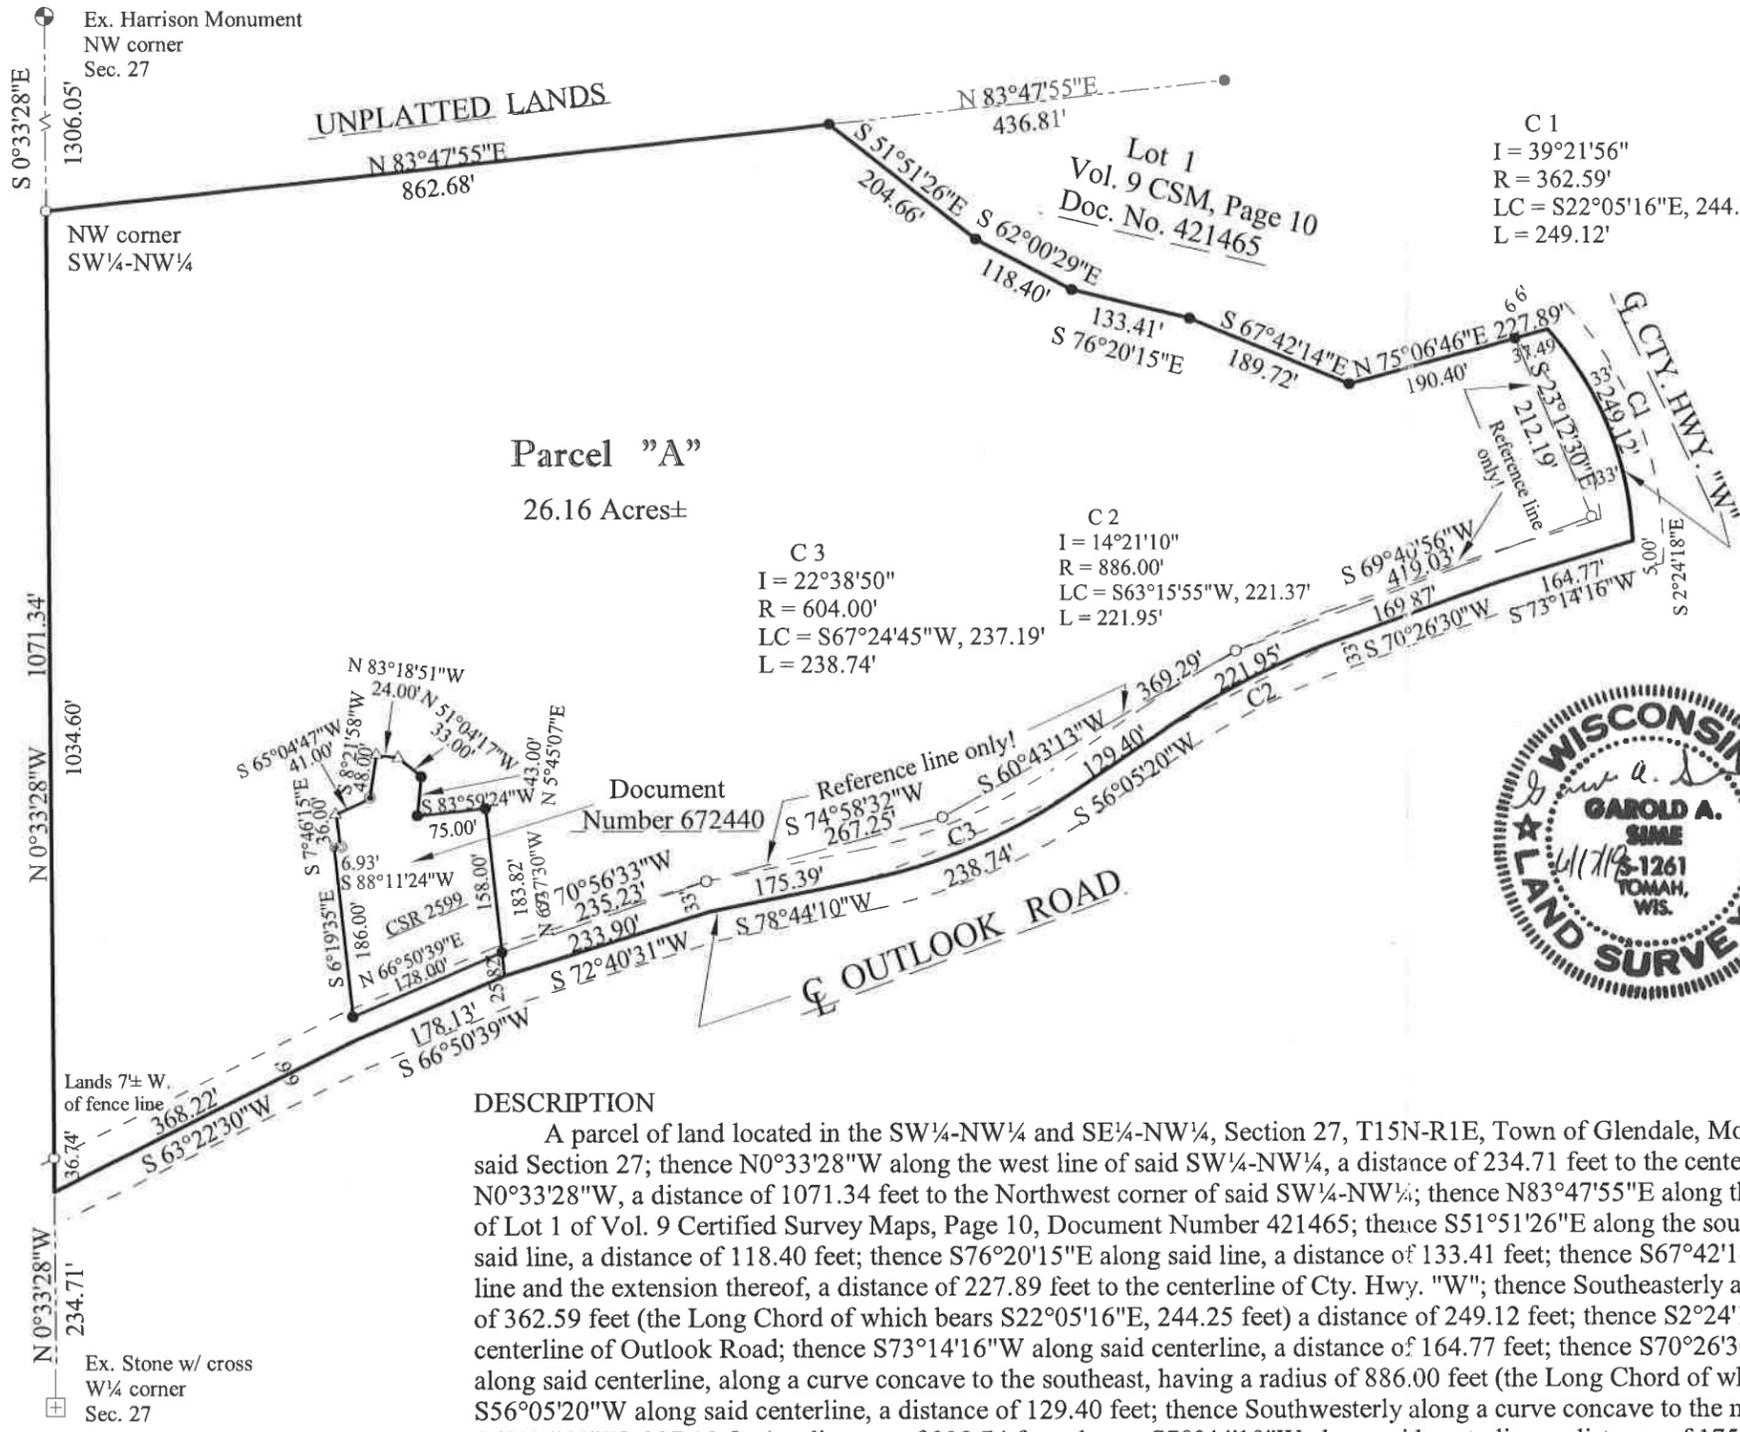

UNPLATTED LANDS

UNPLATTED LANDS

Ex. Harrison Monument NW corner Sec. 27

1306.05'

NW corner SW¼-NW¼

1071.34'

1034.60'

N 0°33'28"W

36.74'

234.71'

Ex. Stone w/ cross W¼ corner Sec. 27

PLAT OF SURVEY

Located in the SW¼-NW¼ and SE¼-NW¼, Section 27, T15N-R1E, Town of Glendale, Monroe County, Wisconsin.