


CSR 2709

FILED July 16, 2019


# RECORD OF SURVEY

Located in the SW1/4 Sec. 12 & NW1/4 Sec 13, T19N-R1E  
Town of Scott, Monroe County, WI.

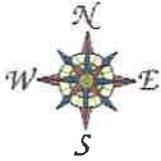

Bearings referenced to the South line of the SW1/4, Sec. 12,  
ASSUMED to bear N87°23'30"W.


"thou shalt not remove thy neighbor's landmarks"

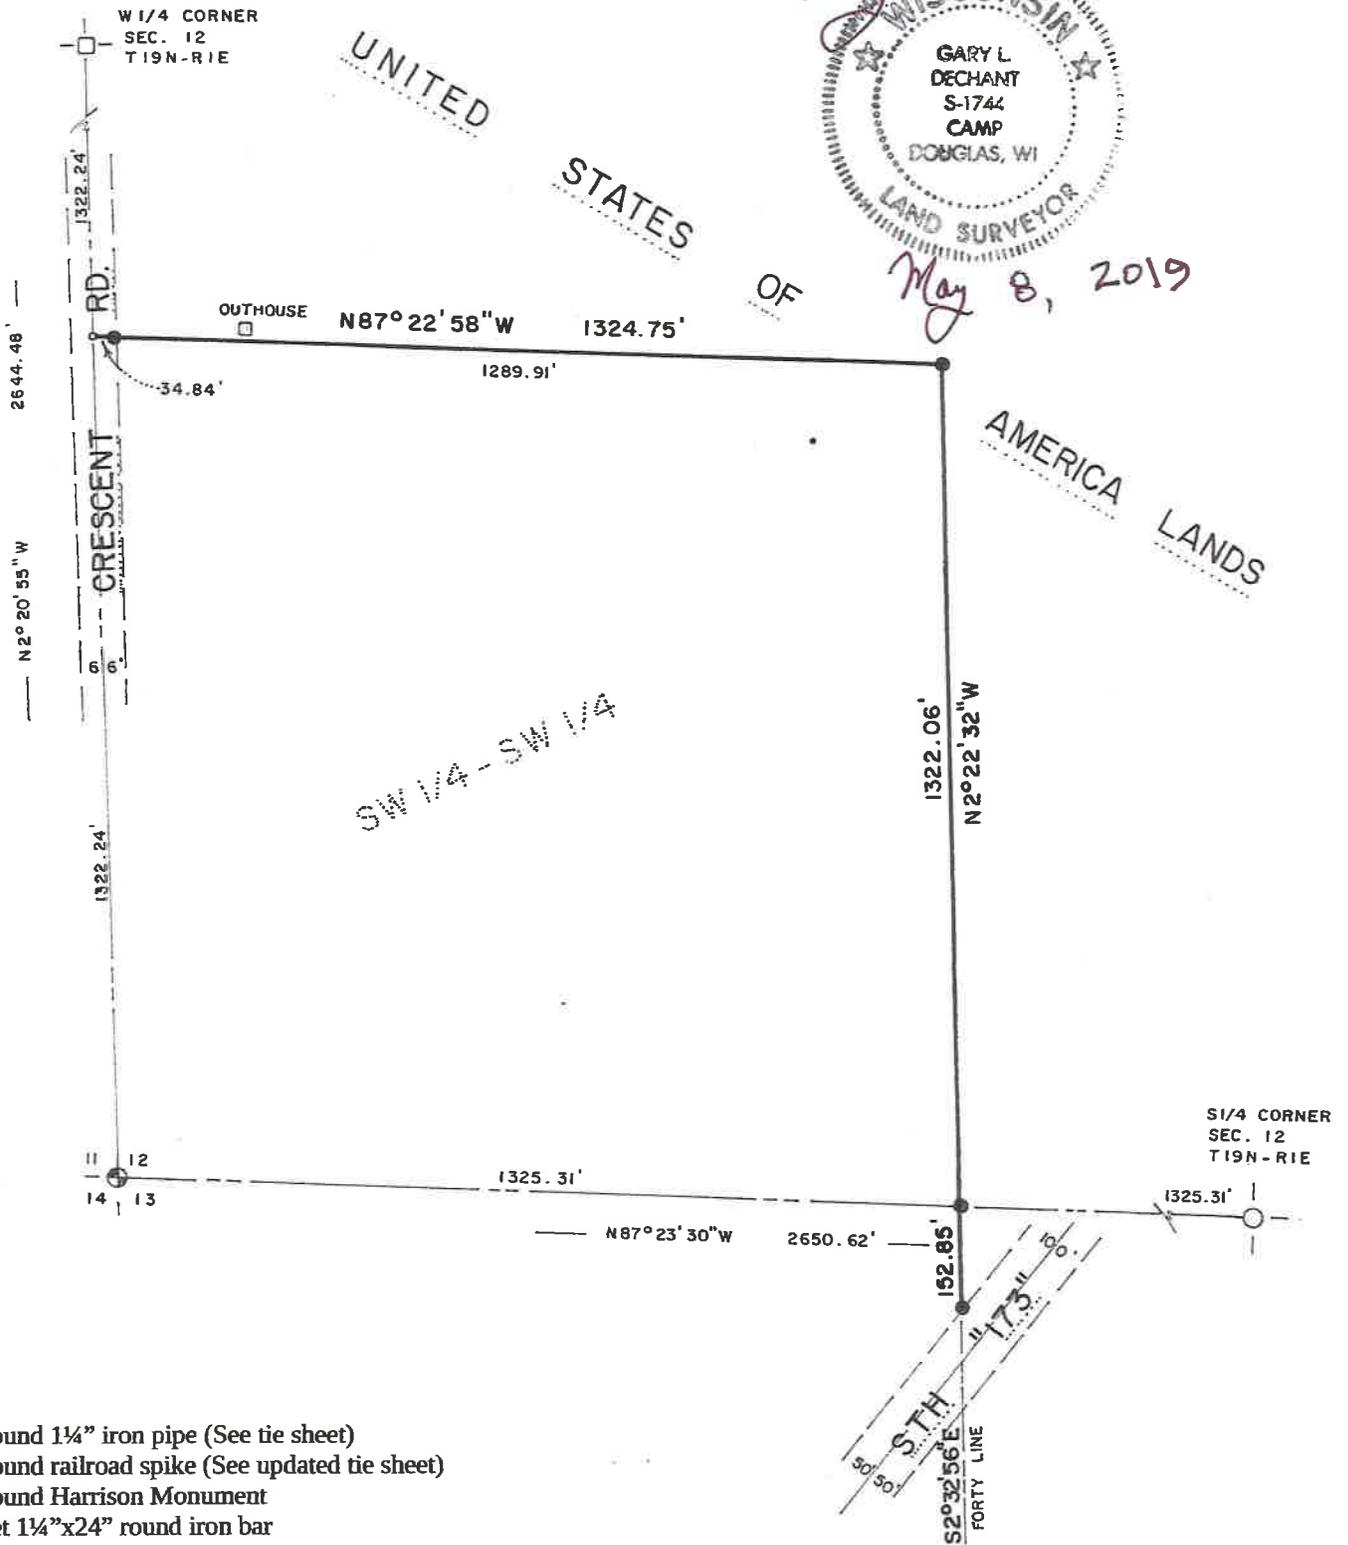

*Gary L. Dechant*  
 WISCONSIN  
 GARY L. DECHANT  
 S-1744  
 CAMP DOUGLAS, WI  
 LAND SURVEYOR  
 May 8, 2019

- = Found 1 1/4" iron pipe (See tie sheet)
- = Found railroad spike (See updated tie sheet)
- ⊕ = Found Harrison Monument
- = Set 1 1/4" x 24" round iron bar
- = Set Railroad spike
- = LINE BRUSHED

SCALE: 1" = 300'

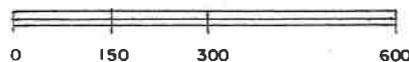

### SURVEYOR'S CERTIFICATE:

I, Gary L. Dechant, do hereby certify that by the direction of the State of Wisconsin Department of Natural Resources, I have surveyed and mapped a true and correct representation of the lands surveyed and have fully complied with Chapter AE 7 of the Wisconsin Administrative Code to the best of my knowledge and belief.

*Gary L. Dechant*  
 DECHANT SURVEYING, LLC  
 17055 Hornet Road Camp Douglas, WI 54618  
 May 8, 2019