


RECORD OF SURVEY

SURVEY OF THE NORTH LINE AND THE EAST LINE OF LOT 7 OF SUNRISE MEADOW ESTATES, BEING PART OF THE SOUTHWEST 1/4 OF THE SOUTHWEST 1/4 OF SECTION 34, TOWNSHIP 17 NORTH, RANGE 4 WEST, TOWN OF SPARTA, MONROE COUNTY, WISCONSIN.

WEST 1/4 CORNER SEC. 34, T17N, R4W FOUND TCP MONUMENT

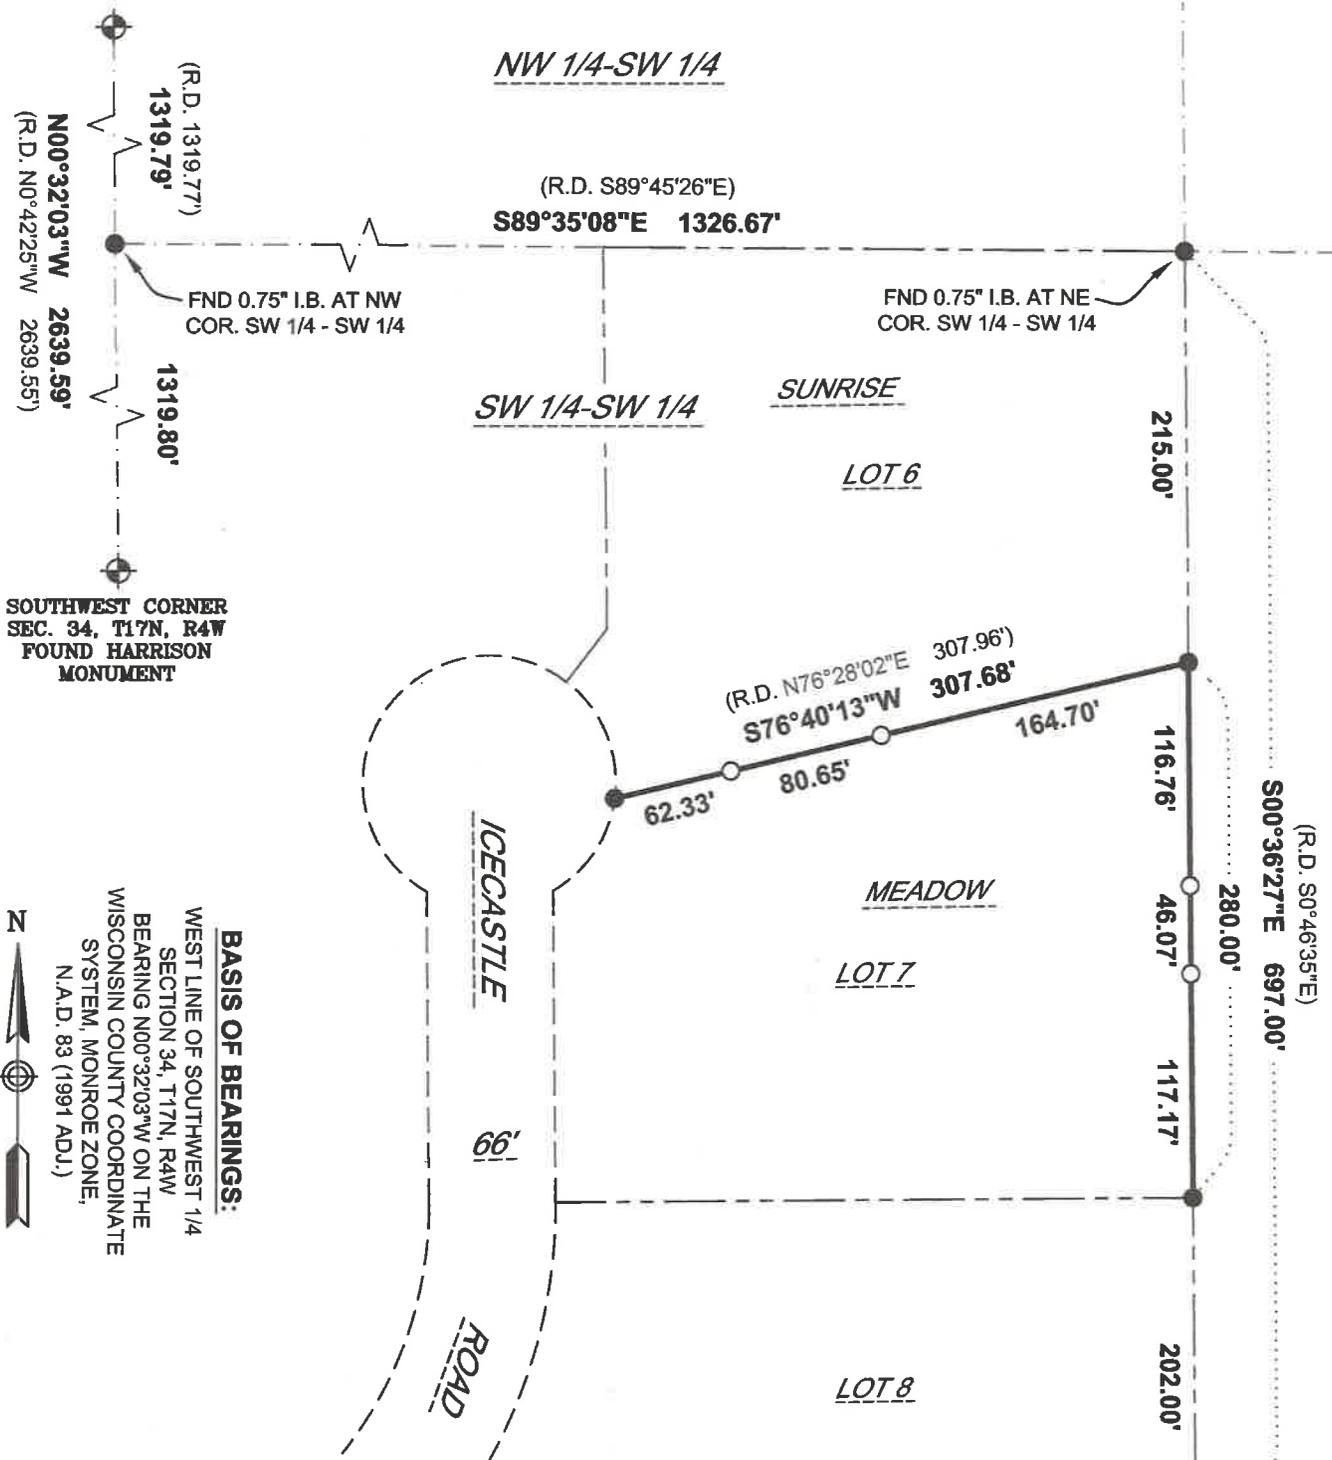

SOUTHWEST CORNER SEC. 34, T17N, R4W FOUND HARRISON MONUMENT

BASIS OF BEARINGS: WEST LINE OF SOUTHWEST 1/4 SECTION 34, T17N, R4W BEARING N00°32'03"W ON THE WISCONSIN COUNTY COORDINATE SYSTEM, MONROE ZONE, N.A.D. 83 (1991 ADJ.)

SURVEYOR'S CERTIFICATE:

I, Lucas V. Sonsalla, Wisconsin Professional Land Surveyor, hereby certify that this survey was performed and Record of Survey prepared by me or under my direct supervision, that I have complied with the provisions of Chapter A-E 7 of the Wisconsin Administrative Code, and that this a correct representation of the land surveyed and mapped to the best of my knowledge and belief. The field work was completed on 07/15/2019.

Signature of Lucas V. Sonsalla


Lucas V. Sonsalla Wisconsin Professional Land Surveyor License Number 2900

Date: 08/06/2019



SURVEY PERFORMED FOR: Josh Arentz 18648 Icecastle Road Sparta, WI 54656

- LEGEND: Found 1.25" Iron Shaft / Unless Noted Otherwise; Set 1.05" Outside Diameter x 24" Long Iron Pipe; (R.D.) Recorded Dimension

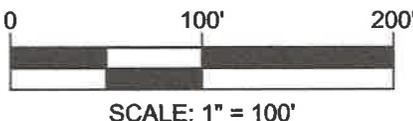

Sonsalla Land Surveying logo and contact information: N15286 Delaney Road Trempealeau, WI 54661 (608) 780-7694 lucas@sonsallals.com www.sonsallals.com