


U. S. PUBLIC LAND SURVEY MONUMENT RECORD

SECTION 35, T15N, R2W
MONROE/VERNON COUNTY, WISCONSIN

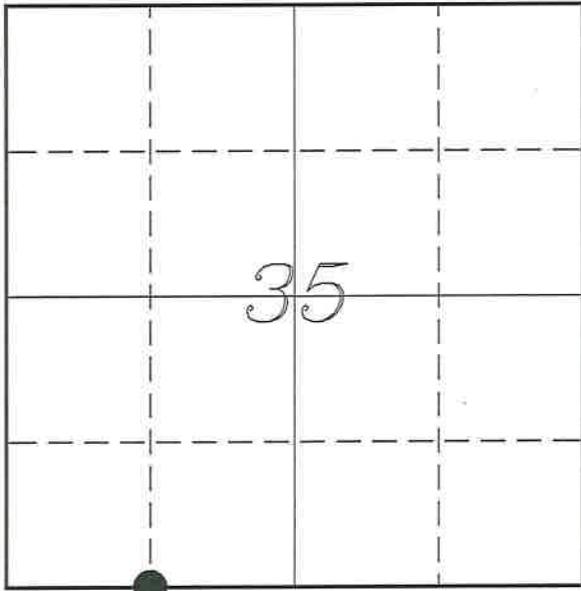

LOCATION OF LANDMARK

| | |
|--|-----------------|
| MONROE COUNTY COORDINATE SYSTEM | |
| Northing | 300050.336 |
| Easting | 685397.364 |
| VERNON COUNTY COORDINATE SYSTEM | |
| Northing | 210985.258 |
| Easting | 781848.656 |
| Datum | NAD 1983 (2011) |
| TYPE OF LANDMARK: | |
| Set Lunde Monument 4" Brass Capped Iron Pipe | |
| BEARINGS ARE REFERENCED TO: Vernon County Coordinates (Survey Grade) | |

Witnesses: Laurence E Johns III
Doug Avoles

Adjust Bearings +00°05'50"
To Convert to Monroe County

Date: 11 July 2019

Describe or show any material discrepancy between the location of the restored corner and that of the corner previously restored or re-established.

This corner was made part of the County Line between Monroe & Vernon County on June 26, 1939. It was not surveyed at that time.

No record was found showing this corner.

Describe any record evidence, monument evidence, testimonial evidence or any other material evidence you considered and whether the monument was found or restored through acceptance of an obliterated evidence location.


I established this corner at the mid-point between section corners.

There is no occupation that would indicate a location for this corner. It is located on a silt plain of the Kickapoo River.

Set a Lunde Monument at this corner.


RECORD OF DURABLE WITNESS MONUMENTS

| NO | DESCRIPTION | BEARING | DISTANCE |
|----|---|---------------|----------|
| 1 | Set 3/4" x 18" Iron Rod 3' East of Hwy 131 Road Sign | N 55°49'20" W | 460.87' |
| 2 | Set 3/4" x 18" Iron Rod 3' East of School Bus Stop Sign | N 81°24'21" W | 380.19' |
| 3 | Set 3/4" x 18" Iron Rod 3' East of Speed Limit Sign | S 73°36'35" W | 393.11' |
| 4 | Set 3/4" x 18" Iron Rod In Fence - 17' South of Rock Bluff | N 77°25'19" E | 218.74' |

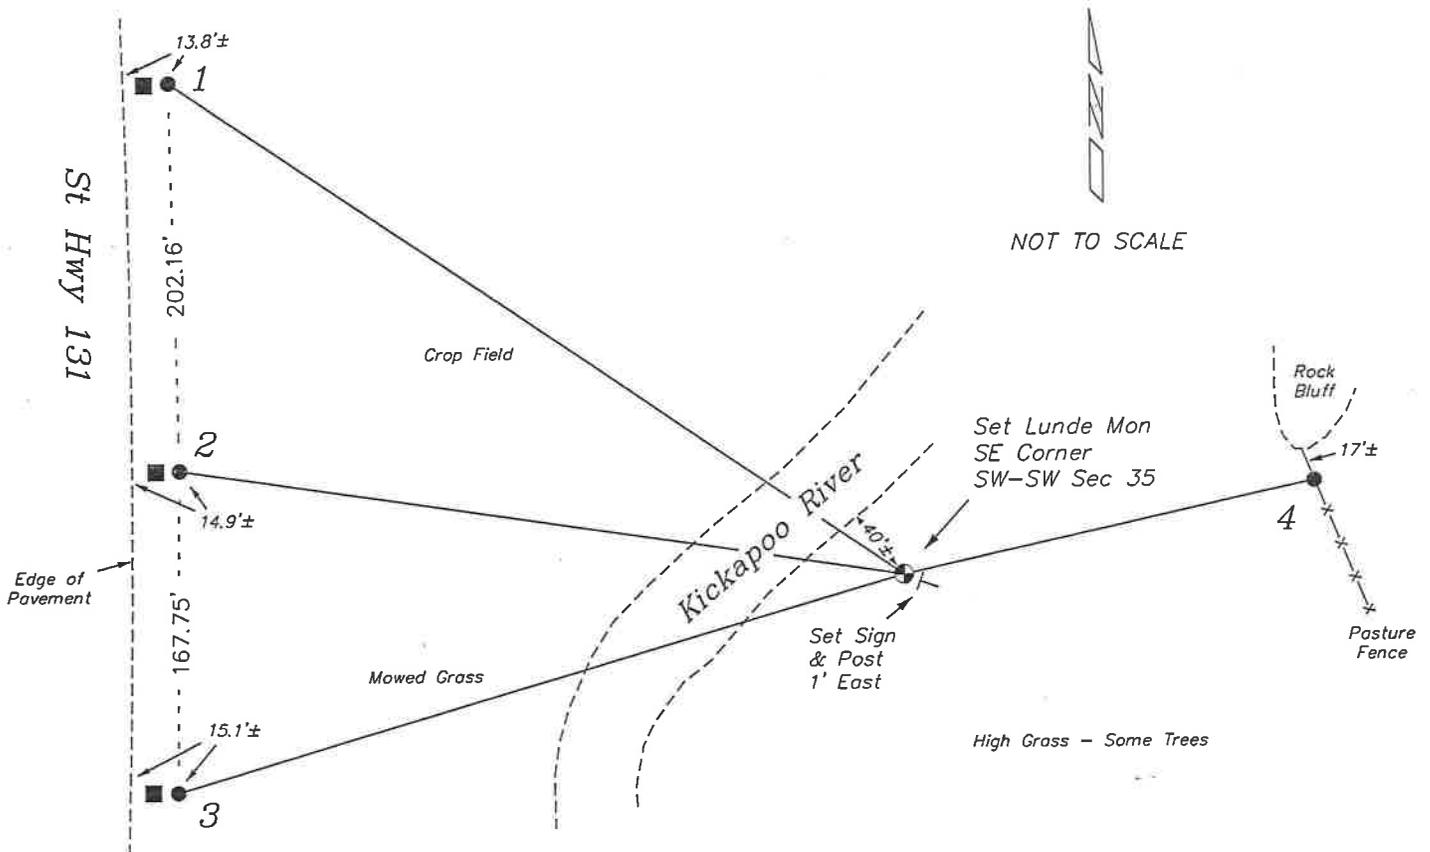

PLAN VIEW DRAWING OF REFERENCE TIES

Map Showing Distance And Direction To Other Public Land Survey Corners Used For Re-Establishing The Corner

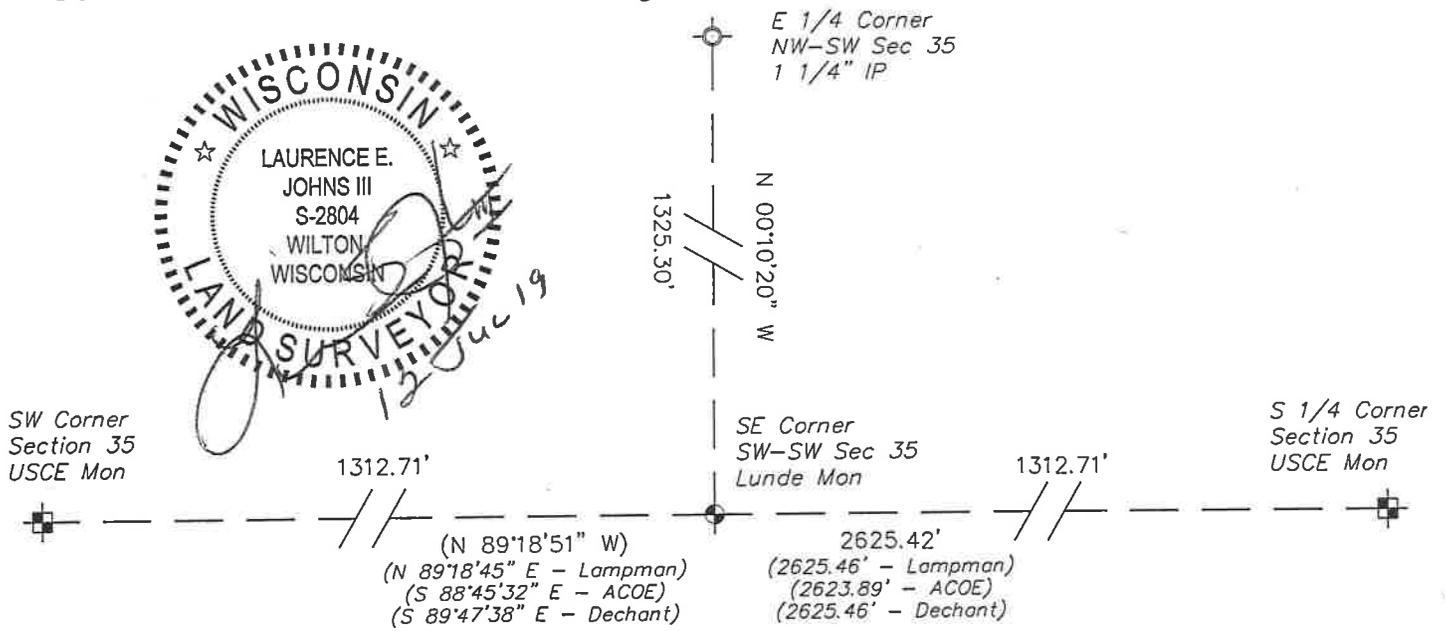

I, Laurence E Johns III PLS 2804, Professional Land Surveyor, hereby certify that the corner location shown on this record was determined by me or under my direction and control, and that this U.S. Public Land Survey Monument Record is correct and complete to the best of my knowledge and belief.