


U. S. PUBLIC LAND SURVEY MONUMENT RECORD

SECTION 35, T15N, R2
 MONROE/VERNON COUNTY, WISCONSIN

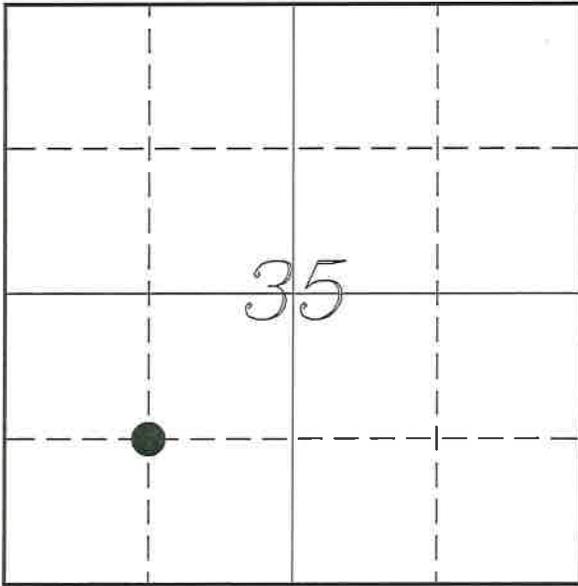

LOCATION OF LANDMARK

MONROE COUNTY COORDINATE SYSTEM	
Northing	301375.626
Easting	685395.581
VERNON COUNTY COORDINATE SYSTEM	
Northing	212310.529
Easting	781844.621
Datum	NAD 1983 (2011)
TYPE OF LANDMARK:	
Set 1 1/4" x 48" Iron Pipe	
BEARINGS ARE REFERENCED TO: Vernon County Coordinates (Survey Grade)	

Witnesses: Laurence E Johns III
 Doug Avoles

Date: 12 July 2019

Adjust Bearings +00°05'50"
 To Convert to Monroe County

Describe or show any material discrepancy between the location of the restored corner and that of the corner previously restored or re-established.

This corner was made part of the County Line between Monroe & Vernon County on June 26, 1939. It was not surveyed at that time.

No record was found showing this corner.

Describe any record evidence, monument evidence, testimonial evidence or any other material evidence you considered and whether the monument was found or restored through acceptance of an obliterated evidence location.

I established this corner using standard section subdivision of Section 35.


There is a pasture fence line just North of this corner, but it does not run East/West and is not a '40' line fence. There is no occupation that would indicate any previous location for this corner.

The corner falls within a 6 foot deep by 2 foot wide ravine. Due to the steep sides and soft bottom a Lunde Monument was not feasible. I drove a 1 1/4" x 48" iron pipe into the bottom. There is about 6" of the pipe exposed.

There was a slight shift of the pipe during driving. Coordinates given are for the location of the pipe.


RECORD OF DURABLE WITNESS MONUMENTS

NO	DESCRIPTION	BEARING	DISTANCE
1	Set 3/4" x 18" Iron Rod In Fence Line	N 56°05'28" W	115.52'
2	Set 3/4" x 18" Iron Rod 1' East of 3-Way Fence Corner	N 45°01'23" W	44.15'
3	Set 3/4" x 18" Iron Rod In Fence Line	N 49°36'41" E	14.86'
4	Set 3/4" x 18" Iron Rod In Fence - 6' North of a 24" Box Elder	S 79°45'54" E	49.53'

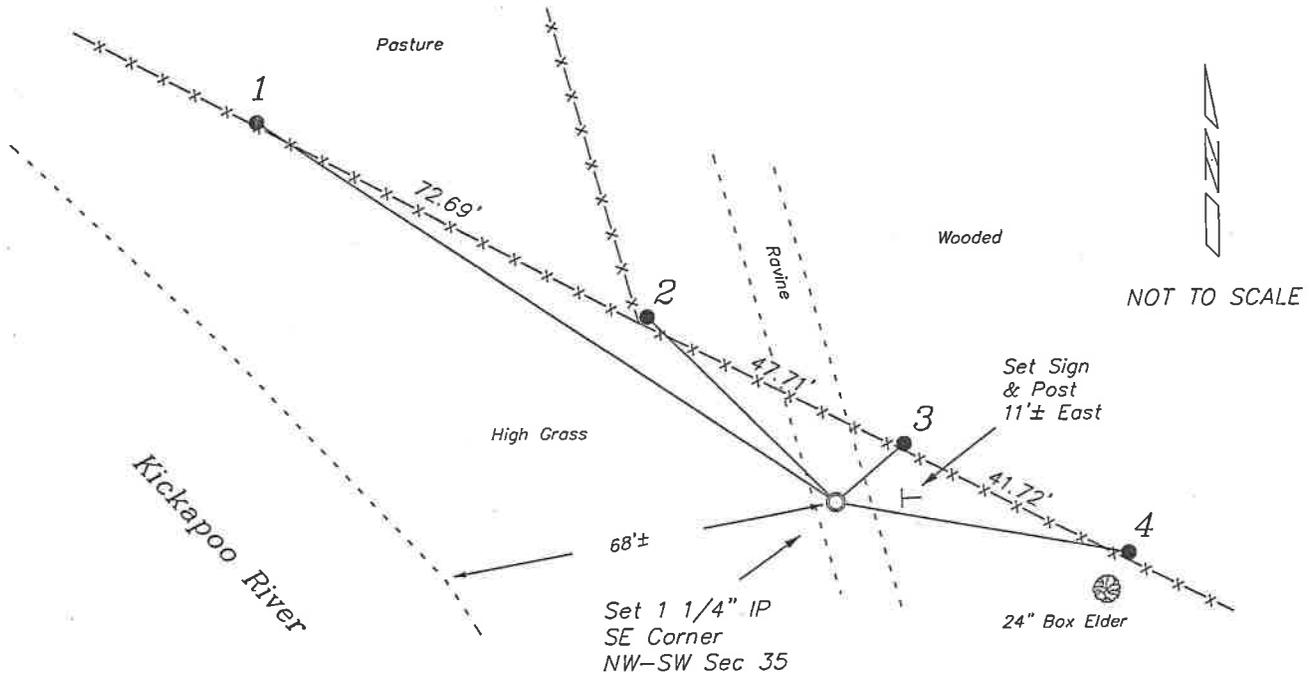

PLAN VIEW DRAWING OF REFERENCE TIES

Map Showing Distance And Direction To Other Public Land Survey
Corners Used For Re-Establishing The Corner

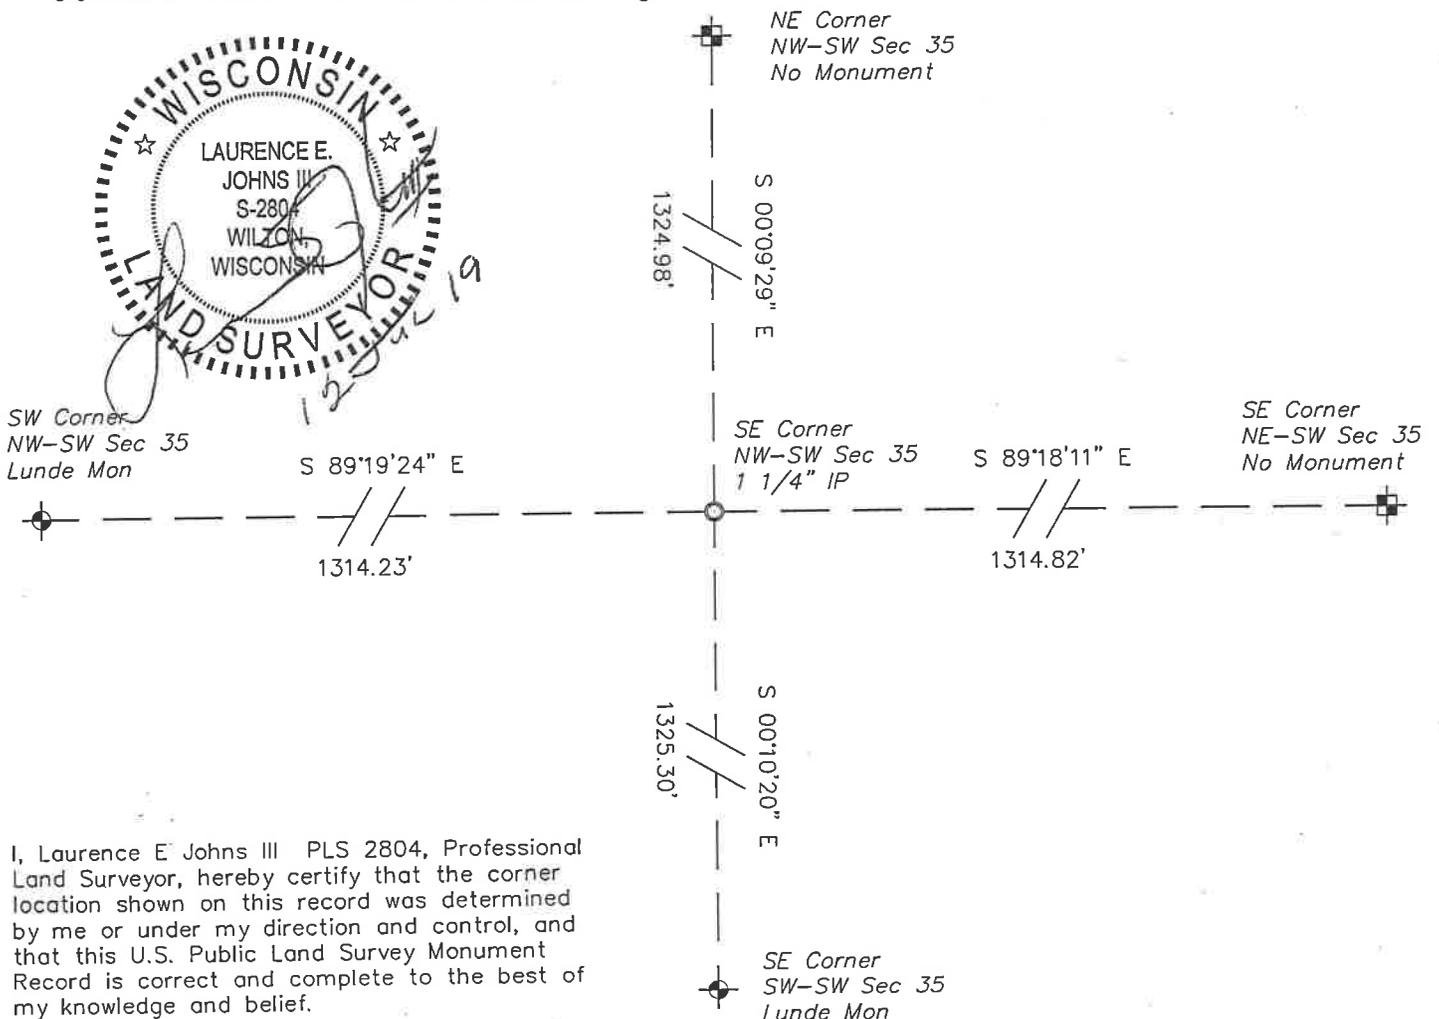

I, Laurence E Johns III PLS 2804, Professional Land Surveyor, hereby certify that the corner location shown on this record was determined by me or under my direction and control, and that this U.S. Public Land Survey Monument Record is correct and complete to the best of my knowledge and belief.