


CSR 2725

FILED SEPTEMBER 3, 2019

PLAT OF SURVEY

A piece of land in the Village of Tunnel City, Wisconsin, described as follows: Commencing at the point where the South line of the Tunnel City and Sparta Highway intersects with the East line of the Chicago, Milwaukee & Saint Paul water-pipes and running thence South fifteen (15) rods and fourteen (14) feet, thence West eighteen (18) rods and twelve (12) feet, thence making the same circle as the water-pipes line twenty-one (21) rods and six (6) feet to starting point, said conveyance being subject to a lease held by the Chicago, Milwaukee & Saint Paul Railway Company, all in Section Twenty-five (25), Township Eighteen (18) North, Range Two (2) West.


Also any and all other and further lands formerly owned by Thomas Senogles and lying immediately North of the lands herein before described, between same and the Sparta and Tunnel City Highway, it being the intent of said grantor to hereby release the above lands from the operation of any lien thereon by virtue of a Judgement of Kurth Brewing Company vs. Thomas Senogles dated August 3rd, 1912 and now owned by said grantor.

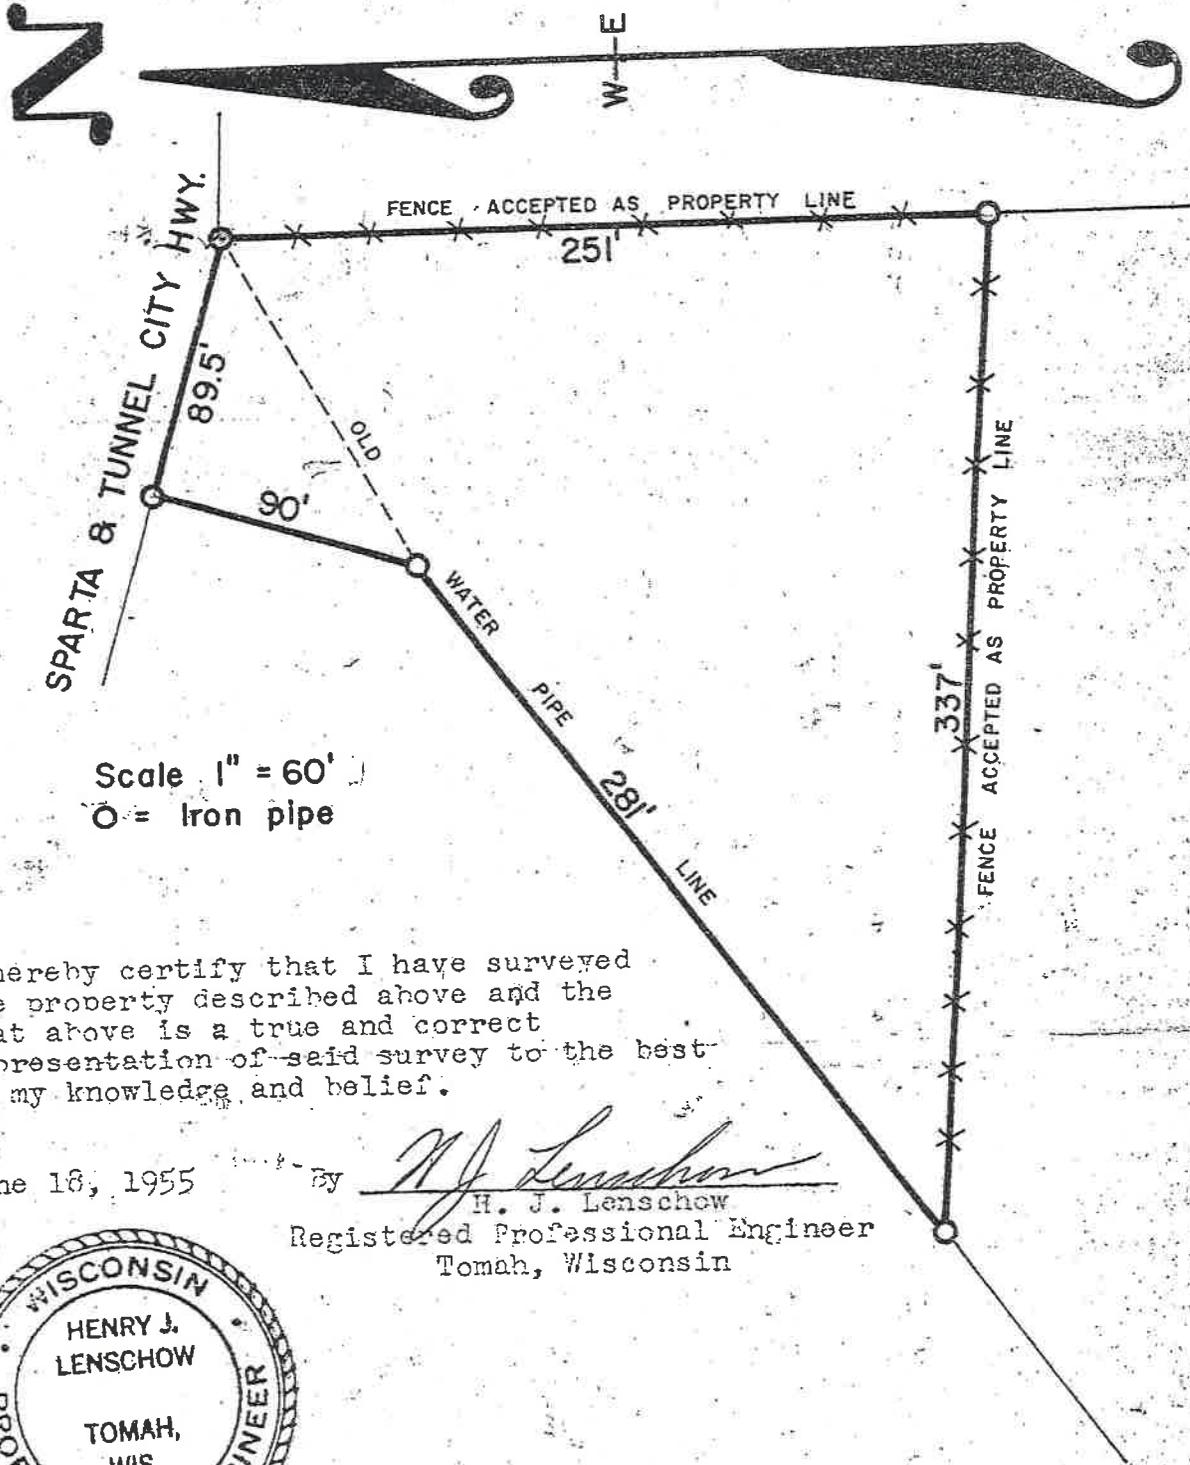

I hereby certify that I have surveyed the property described above and the Plat above is a true and correct representation of said survey to the best of my knowledge and belief.

June 18, 1955

By *H. J. Lenschow*
 H. J. Lenschow
 Registered Professional Engineer
 Tomah, Wisconsin

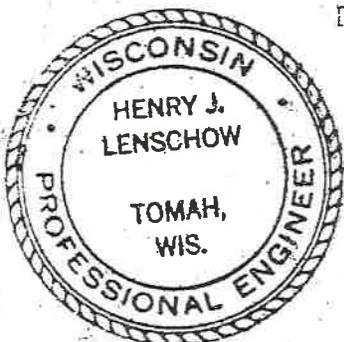

H. A. Sime

CSR 2725