


CSR 2773

FILED JUNE 9, 2020

CSR 2773


# RECORD OF SURVEY

SURVEY OF THE EAST, SOUTH AND WEST LINES OF LOT 1 OF CERTIFIED SURVEY MAP VOLUME 16, PAGE 162, AND THE EAST AND SOUTH LINES OF THAT PARCEL AS DESCRIBED IN DOCUMENT #666170, ALL BEING PART OF THE FRACTIONAL SW 1/4 OF THE SW 1/4 OF SECTION 30, TOWNSHIP 19 NORTH, RANGE 3 WEST, TOWN OF NEW LYME, MONROE COUNTY, WISCONSIN.

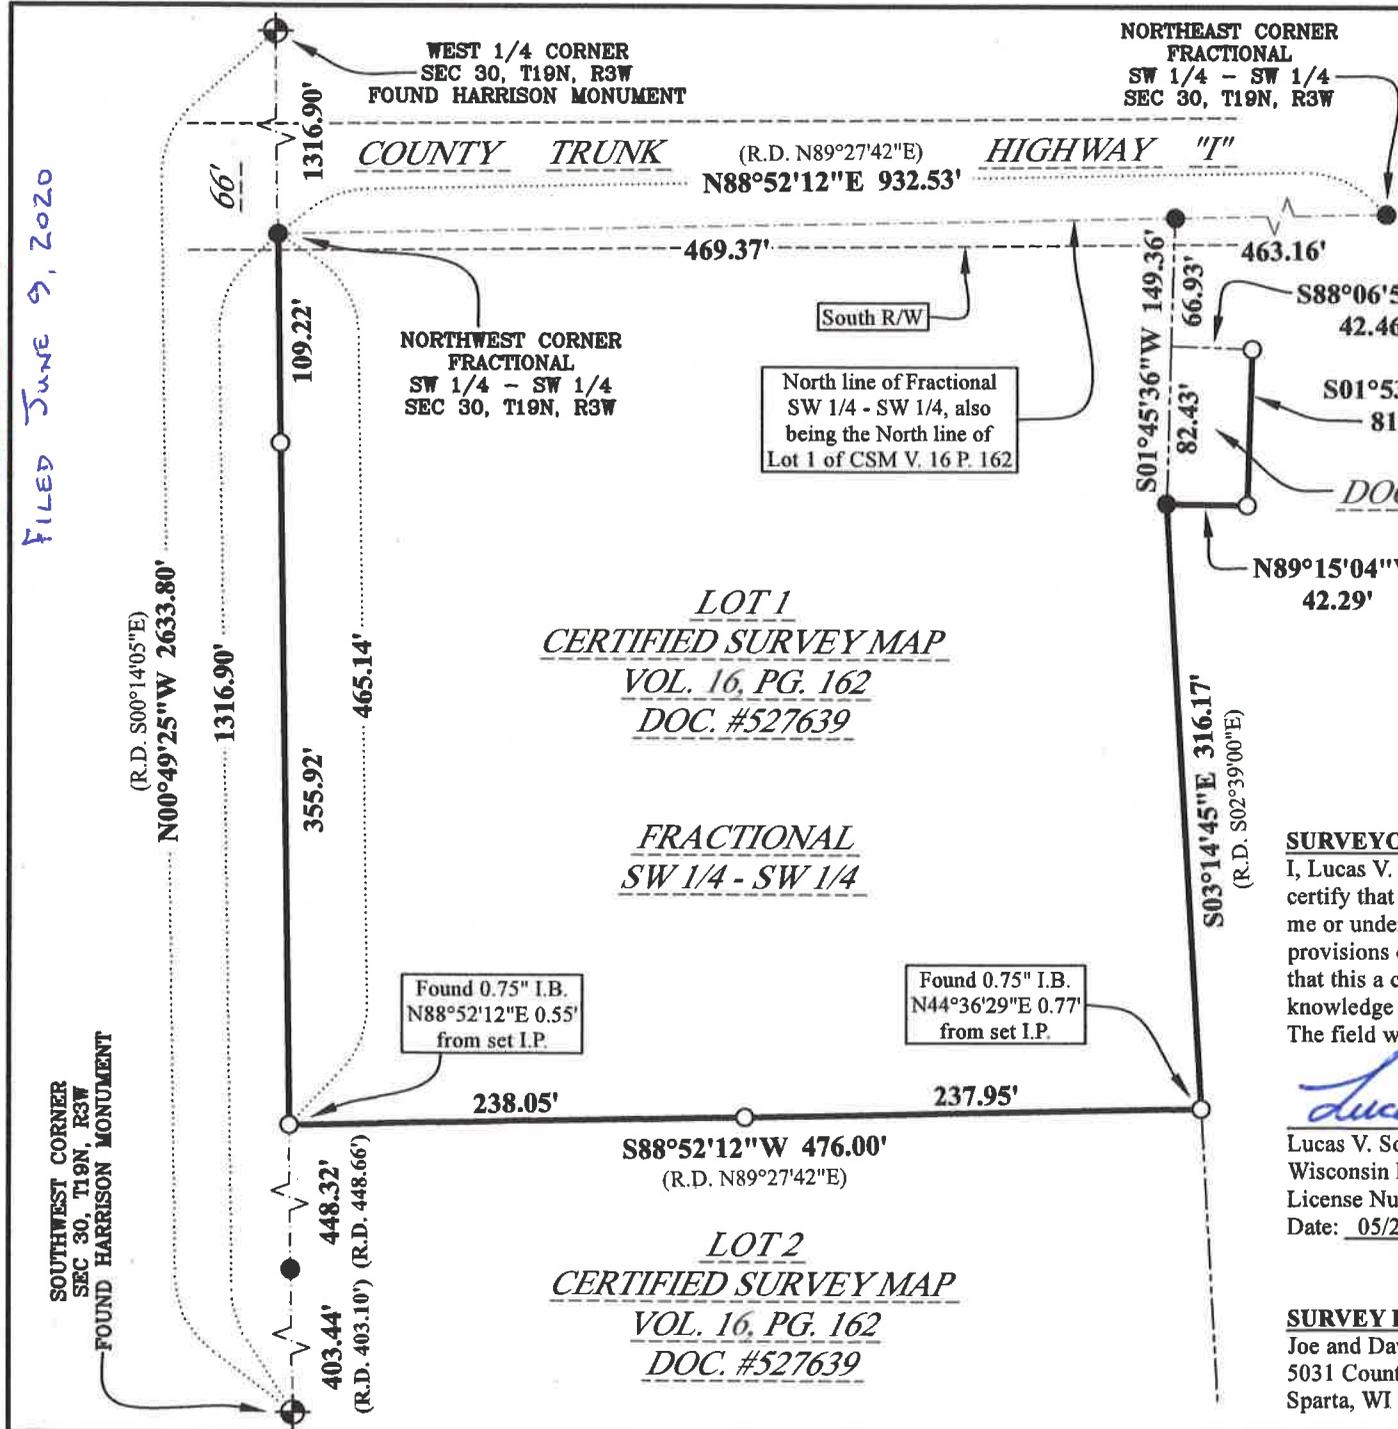

### LEGEND

- Found 0.75" Iron Bar
- Set 1.05" O.D. x 24" Iron Pipe
- (R.D.) Recorded As Data

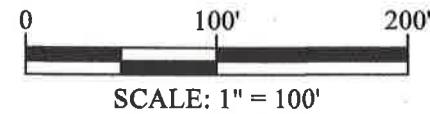

### SURVEYOR'S CERTIFICATE:

I, Lucas V. Sonsalla, Wisconsin Professional Land Surveyor, hereby certify that this survey was performed and Record of Survey prepared by me or under my direct supervision, that I have complied with the provisions of Chapter A-E 7 of the Wisconsin Administrative Code, and that this a correct representation of the land surveyed to the best of my knowledge and belief.


The field work was completed on 05/22/2020.

*Lucas V. Sonsalla*

Lucas V. Sonsalla  
 Wisconsin Professional Land Surveyor  
 License Number 2900  
 Date: 05/27/2020

### SURVEY PERFORMED FOR:

Joe and Dawn Gajdosik  
 5031 County Highway I  
 Sparta, WI 54656

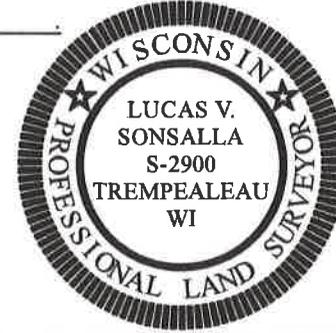

### BASIS OF BEARINGS:

West Line of the Southwest 1/4, Section 30, T19N, R3W, Bearing N00°49'25"W on the Wisconsin County Coordinate System, Monroe Zone, N.A.D. 83 (1991 Adj.)



PROJECT NO. 190330.100  
 FIELD BOOK #700  
 SHEET 1 OF 1



N15286 Delaney Road  
 Trempealeau, WI 54661  
 (608) 780-7694  
 lucas@sonsallals.com  
 www.sonsallals.com