



Plat Of Survey

Located In The NE1/4 Of The NE1/4 And The SE1/4 Of The NE1/4 Of Section 22, T15N, R3W, Town Of Jefferson, Monroe County, Wisconsin

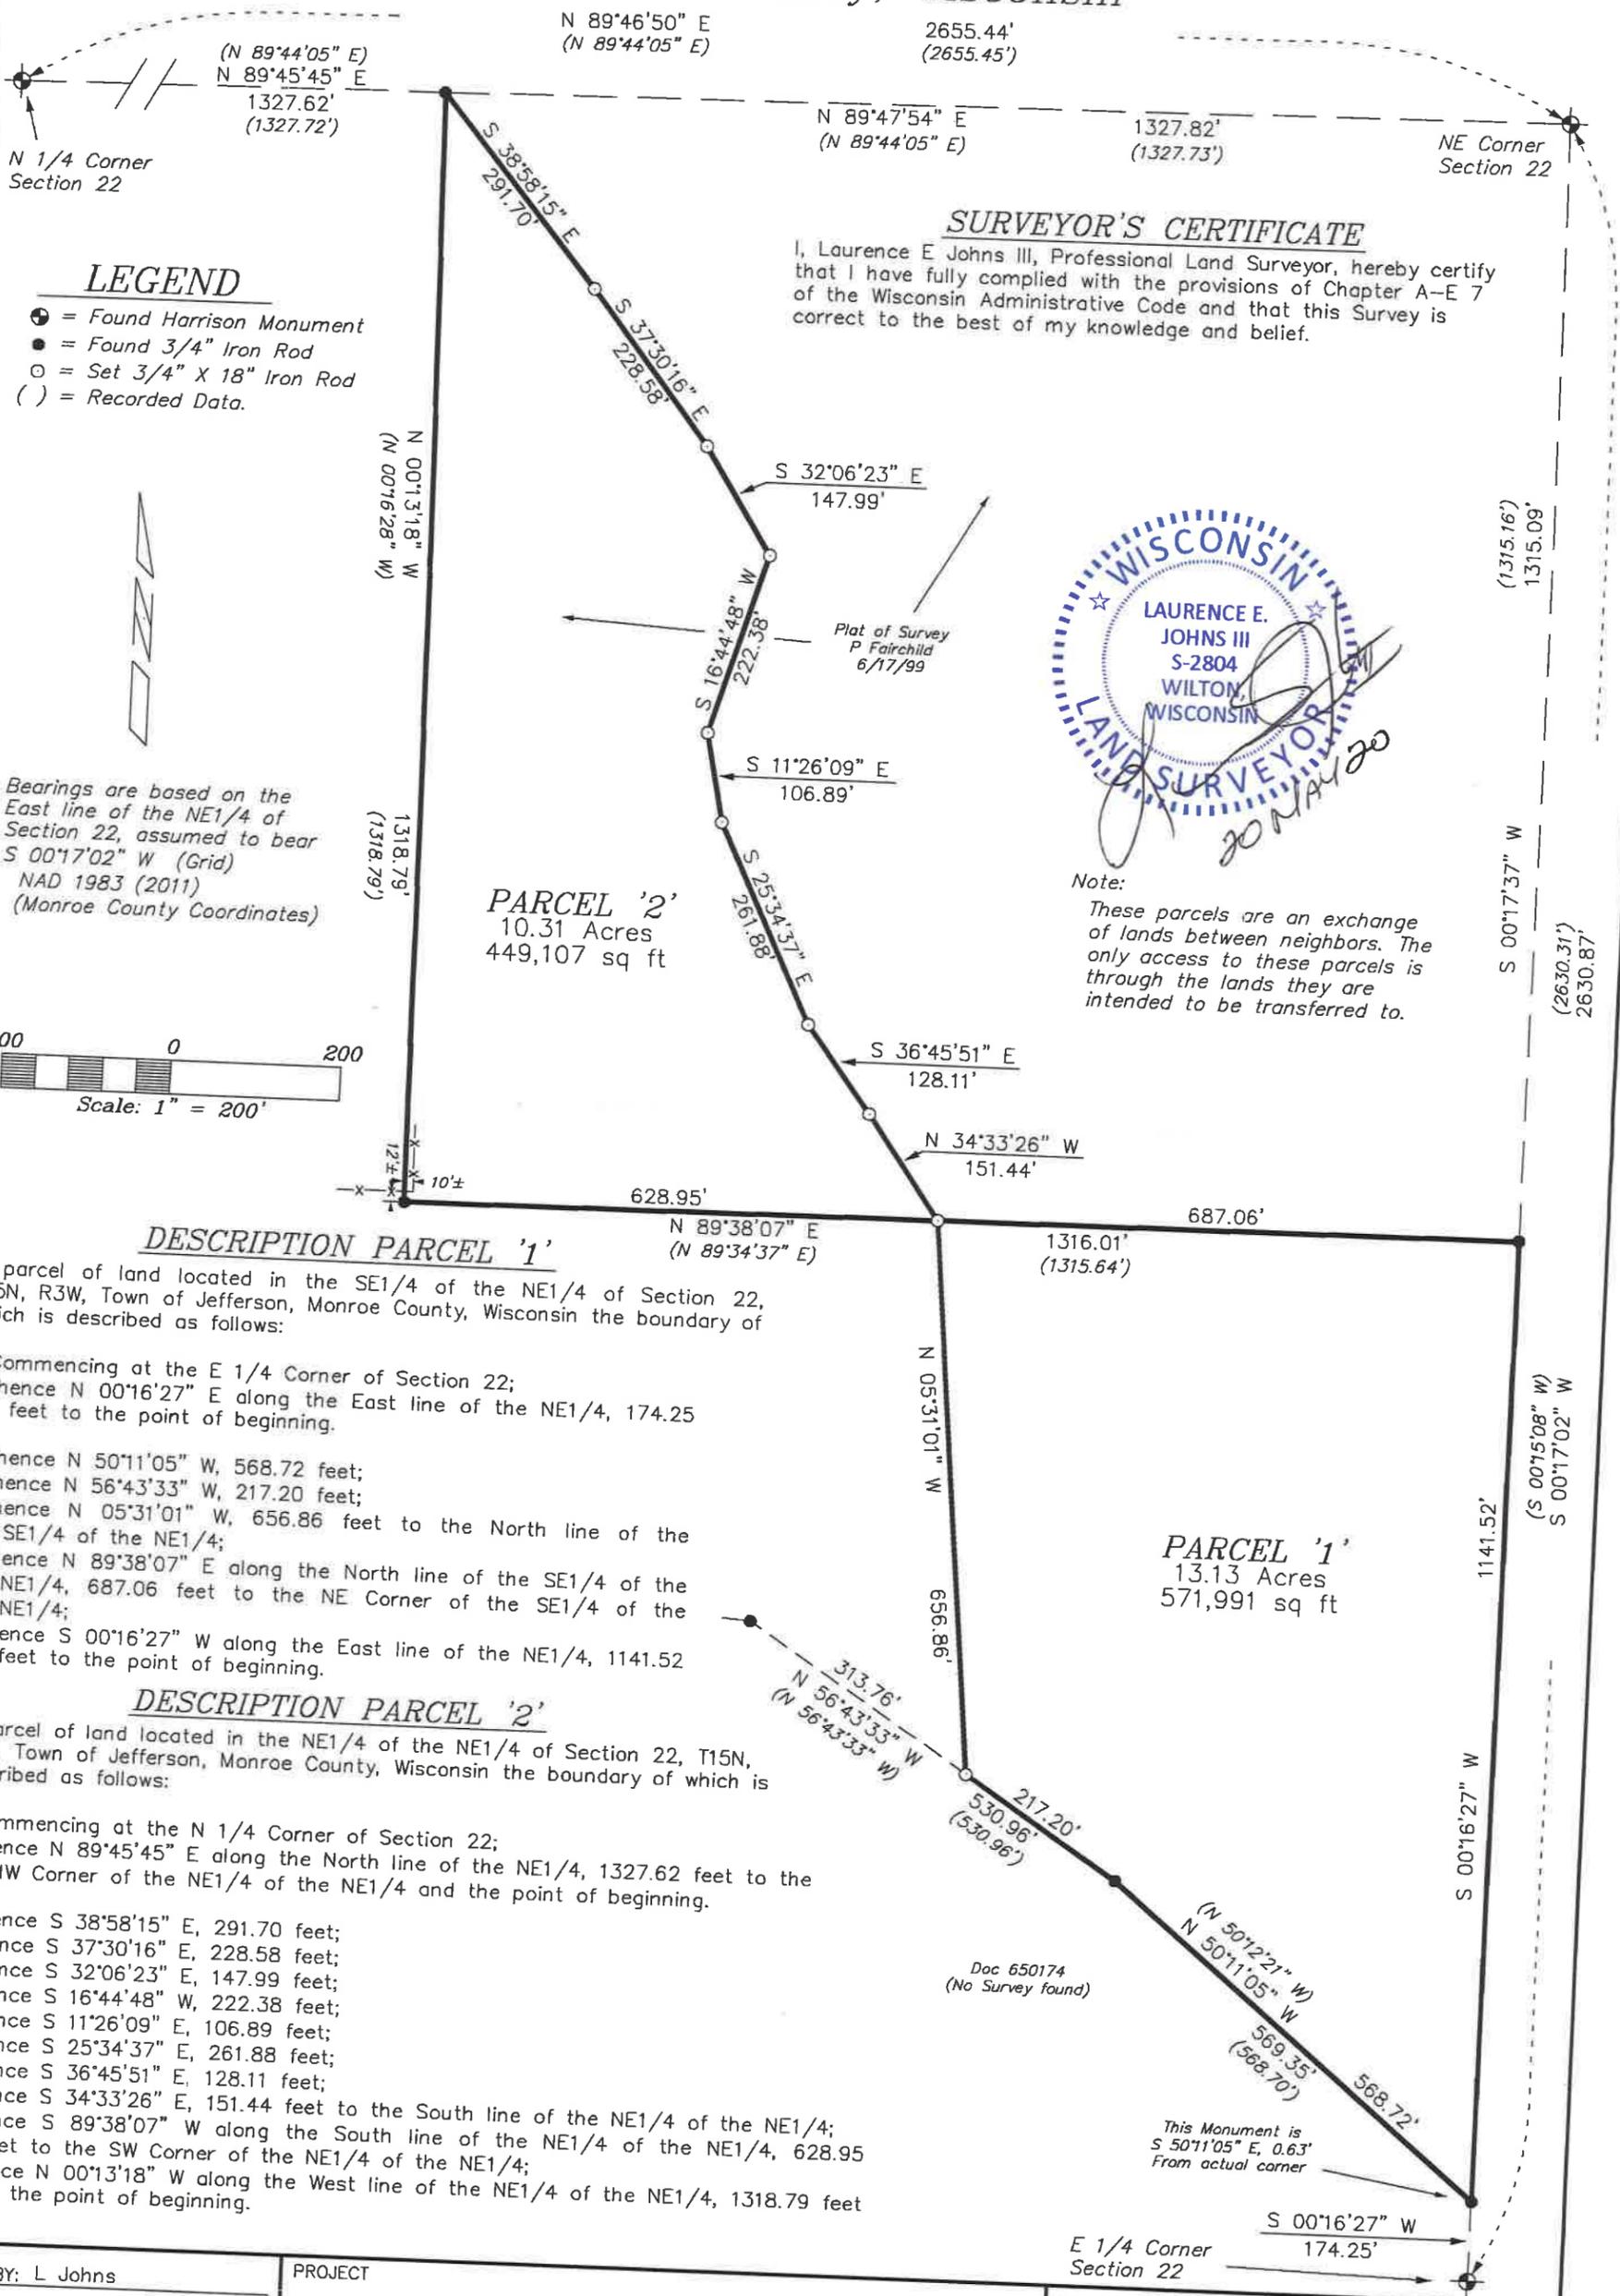

SURVEYOR'S CERTIFICATE

I, Laurence E Johns III, Professional Land Surveyor, hereby certify that I have fully complied with the provisions of Chapter A-E 7 of the Wisconsin Administrative Code and that this Survey is correct to the best of my knowledge and belief.

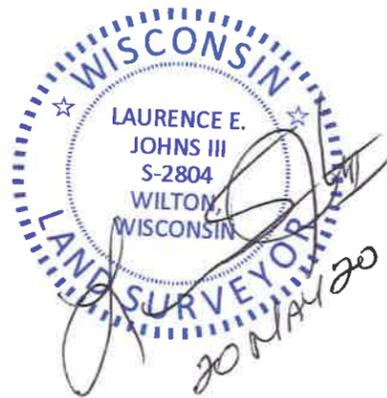


Note: These parcels are an exchange of lands between neighbors. The only access to these parcels is through the lands they are intended to be transferred to.

LEGEND

- ⊕ = Found Harrison Monument
- = Found 3/4" Iron Rod
- = Set 3/4" X 18" Iron Rod
- () = Recorded Data.

Bearings are based on the East line of the NE1/4 of Section 22, assumed to bear S 00°17'02" W (Grid) NAD 1983 (2011) (Monroe County Coordinates)

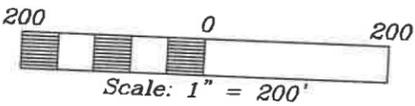

DESCRIPTION PARCEL '1'

A parcel of land located in the SE1/4 of the NE1/4 of Section 22, T15N, R3W, Town of Jefferson, Monroe County, Wisconsin the boundary of which is described as follows:

- Commencing at the E 1/4 Corner of Section 22;
- thence N 00°16'27" E along the East line of the NE1/4, 174.25 feet to the point of beginning.
- Thence N 50°11'05" W, 568.72 feet;
- thence N 56°43'33" W, 217.20 feet;
- thence N 05°31'01" W, 656.86 feet to the North line of the SE1/4 of the NE1/4;
- thence N 89°38'07" E along the North line of the SE1/4 of the NE1/4, 687.06 feet to the NE Corner of the SE1/4 of the NE1/4;
- thence S 00°16'27" W along the East line of the NE1/4, 1141.52 feet to the point of beginning.

DESCRIPTION PARCEL '2'

A parcel of land located in the NE1/4 of the NE1/4 of Section 22, T15N, R3W, Town of Jefferson, Monroe County, Wisconsin the boundary of which is described as follows:

- Commencing at the N 1/4 Corner of Section 22;
- thence N 89°45'45" E along the North line of the NE1/4, 1327.62 feet to the NW Corner of the NE1/4 of the NE1/4 and the point of beginning.
- Thence S 38°58'15" E, 291.70 feet;
- thence S 37°30'16" E, 228.58 feet;
- thence S 32°06'23" E, 147.99 feet;
- thence S 16°44'48" W, 222.38 feet;
- thence S 11°26'09" E, 106.89 feet;
- thence S 25°34'37" E, 261.88 feet;
- thence S 36°45'51" E, 128.11 feet;
- thence S 34°33'26" E, 151.44 feet to the South line of the NE1/4 of the NE1/4;
- thence S 89°38'07" W along the South line of the NE1/4 of the NE1/4, 628.95 feet to the SW Corner of the NE1/4 of the NE1/4;
- thence N 00°13'18" W along the West line of the NE1/4 of the NE1/4, 1318.79 feet to the point of beginning.

Doc 650174 (No Survey found)

This Monument is S 50°11'05" E, 0.63' From actual corner

DRAWN BY: L Johns	PROJECT	SHT. NAME	SHT. NO.
DATE: 16 May 2020	Jason Haugrud 10168 Neola Avenue Cashton, WI 54619	Ray Mast 28336 Omega Road Cashton, WI 54619	Eagle Ridge Surveying PO Box 213 Wilton, Wisconsin
DWG. NO.:			
APPROVED BY: L Johns			