


**PLAT OF SURVEY
DESCRIPTION**

CSR 2778

FILED July 2, 2020

THE NORTHWEST QUARTER OF THE SOUTHEAST QUARTER (NW/SE) AND PART OF THE SOUTHWEST QUARTER OF THE SOUTHEAST (SW/SE) QUARTER OF SECTION 3, TOWNSHIP 18 NORTH, RANGE 4 WEST, TOWN OF LITTLE FALLS, MONROE COUNTY, WISCONSIN, DESCRIBED AS FOLLOWS; COMMENCING AT THE SOUTH QUARTER CORNER OF SAID SECTION 3, THENCE ALONG THE NORTH/SOUTH QUARTER LINE N00°19'35"E 932.67 FEET TO THE POINT OF BEGINNING; THENCE CONTINUING ALONG SAID LINE N00°19'35"E 1643.05 FEET TO THE NORTHWEST CORNER OF SAID NW/SE; THENCE ALONG THE NORTH LINE OF SAID NW/SE S89°53'22"E 1317.25 FEET TO THE POINT OF BEGINNING. SAID PARCEL CONTAINS 50.00 ACRES AND IS SUBJECT TO ALL EASEMENTS OR RESTRICTION, IMPLIED OR RECORDED.

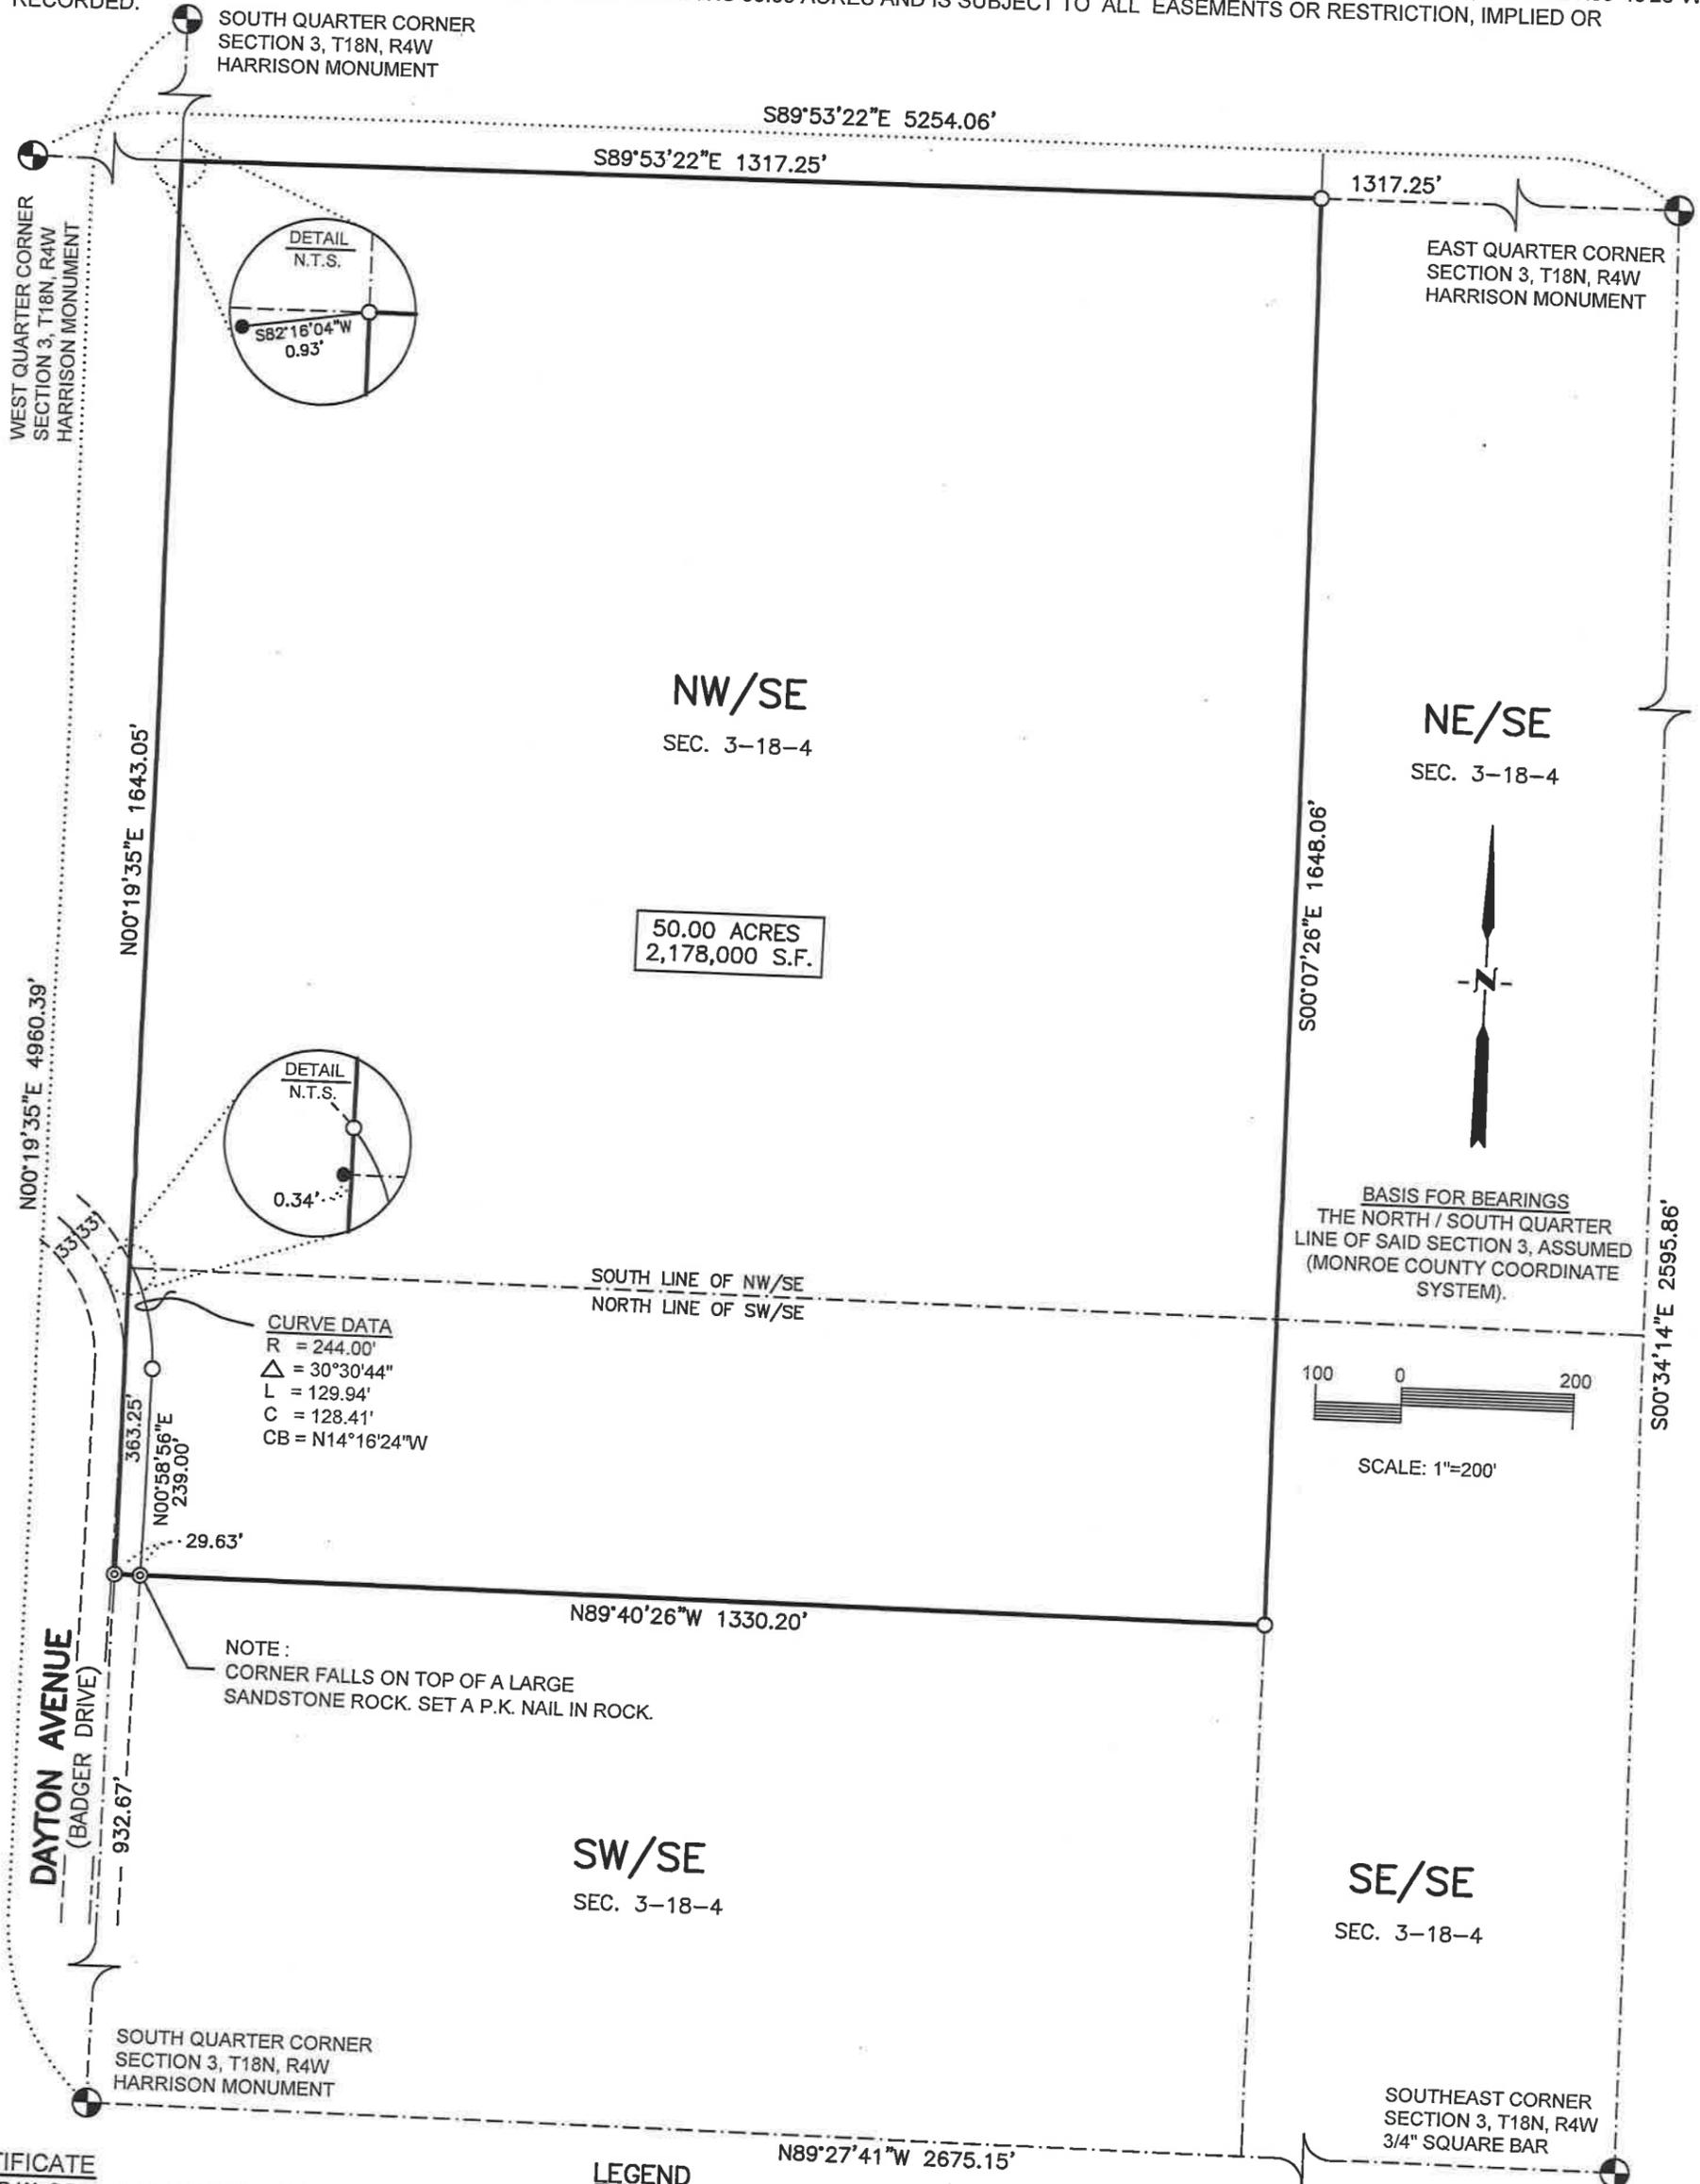

CERTIFICATE

I, DAVID W. GORMAN, PROFESSIONAL LAND SURVEYOR #2974, HEREBY CERTIFY THAT I HAVE SURVEYED AND MAPPED THE ABOVE PARCEL AT THE DIRECTION OF TRUST POINT, AND THE ATTACHED SURVEY MAP IS TRUE AND CORRECT TO THE BEST OF MY KNOWLEDGE AND BELIEF.



LEGEND

- SET 3/4" IRON BAR (1.5 LBS/LIN FT)
- ⊙ SET P.K. NAIL
- FOUND 1 1/4" IRON PIPE

CSR 2778

PARAGON ASSOCIATES
Environmental Design & Consulting
CIVIL ENGINEERING . LANDSCAPE ARCHITECTURE . SURVEYING
632 COPELAND AVENUE . LA CROSSE, WI 54603
Tel.608.781.3110 Fax.608.781.3197 Paragon-Assoc.biz
JOB NUMBER 20-052